




PROFIL TRANSVERSAL TIP I
- se aplica de la km 0+000 la km 0+142.55

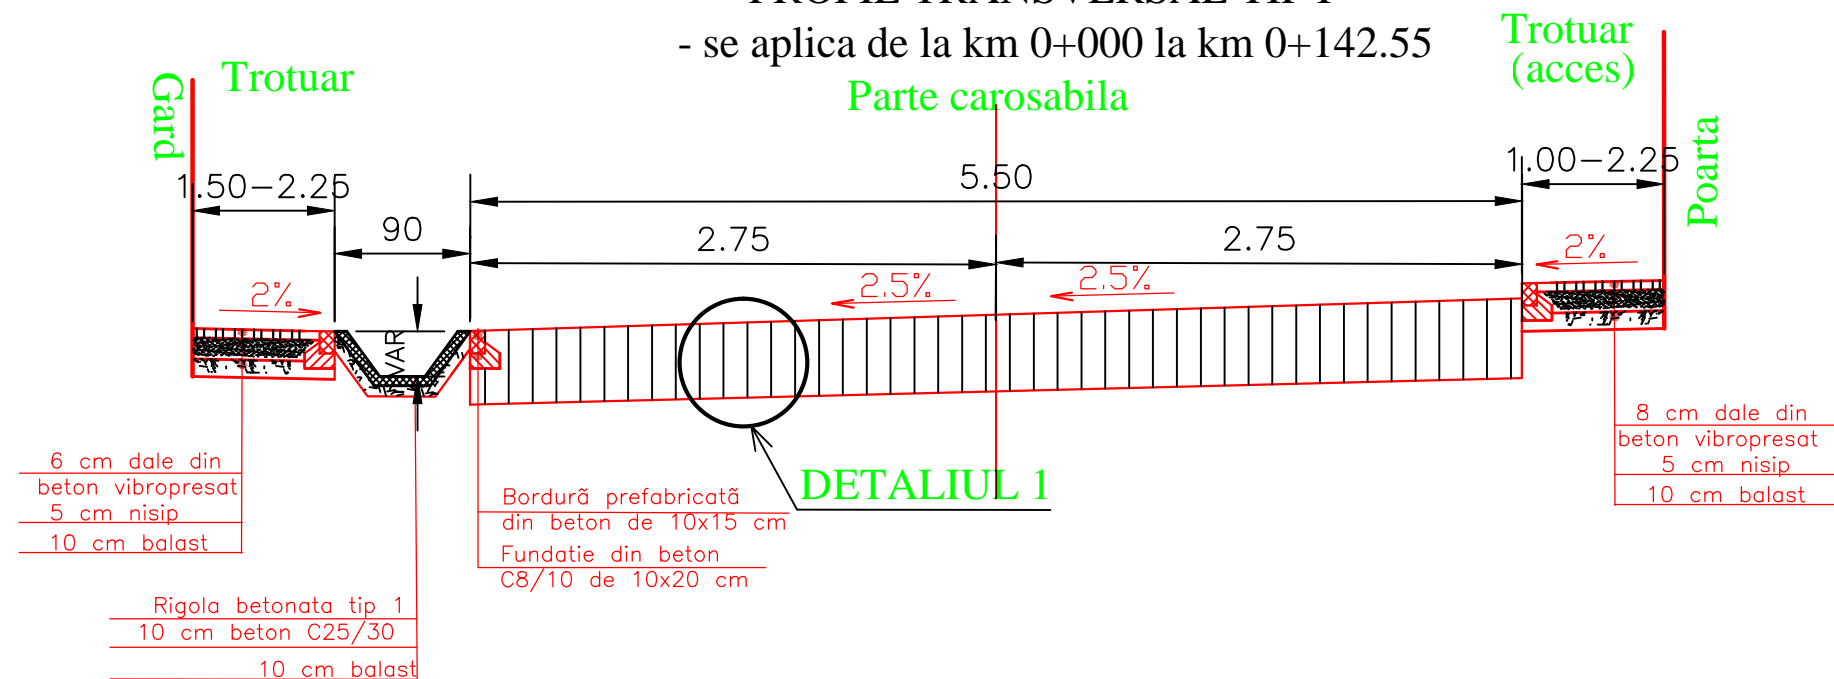

PROFIL TRANSVERSAL TIP II
- se aplica de la km 0+000 la km 0+142.55

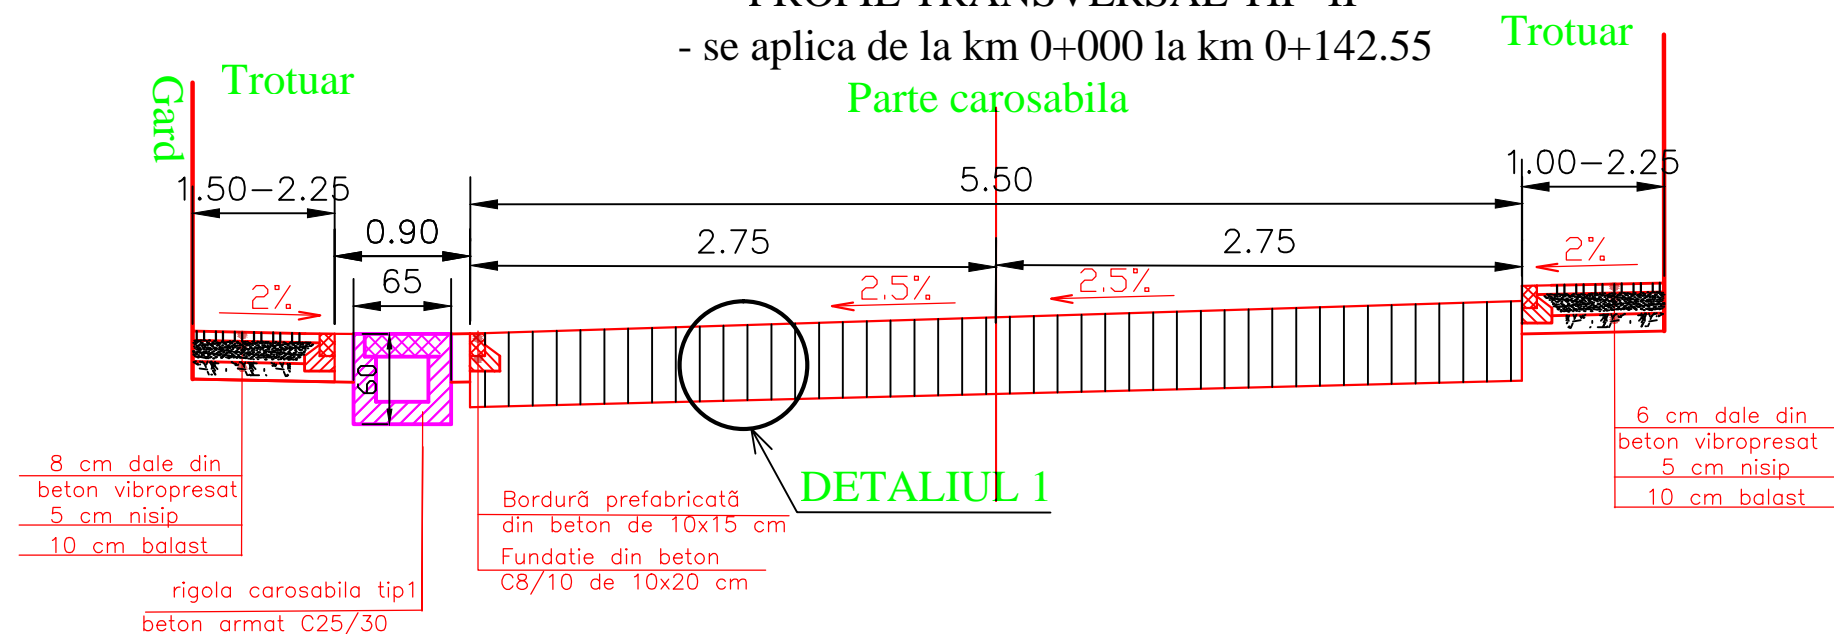

DETALIUL 1

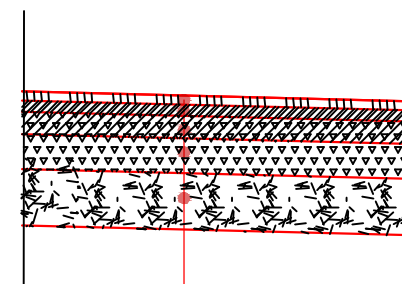

4 cm beton asphaltic Ba 16
6 cm binder Bad 25
10 cm macadam
15 cm piatra sparta
25 cm balast

SC TULIP ALBA SRL
J01/1199/1993

Beneficiar: MUNICIPIUL SEBES
Denumire proiect: MODERNIZARE STRAZI: AUREL VLAICU, 8 MARTIE, FANTANA DE AUR, STICLARILOR, MUNICIPIUL SEBES

Proiect nr.
23/2011

Faza:
S.F.

CAD	ING. ANDREI POPA	Scara: 1:50
Proiectat	ING. CORNEL LUPEA	Data: 11.2011
Sef Proiect	ING. IOAN POPA	

Denumirea plansei: VARIANTA 1
PROFILE TRANSVERSALE TIP
STRADA STICLARILOR

Plansa nr.
V1-
PT4