



PROFIL TRANSVERSAL TIP I  
- se aplica de la km 0+000 la km 0+142.55

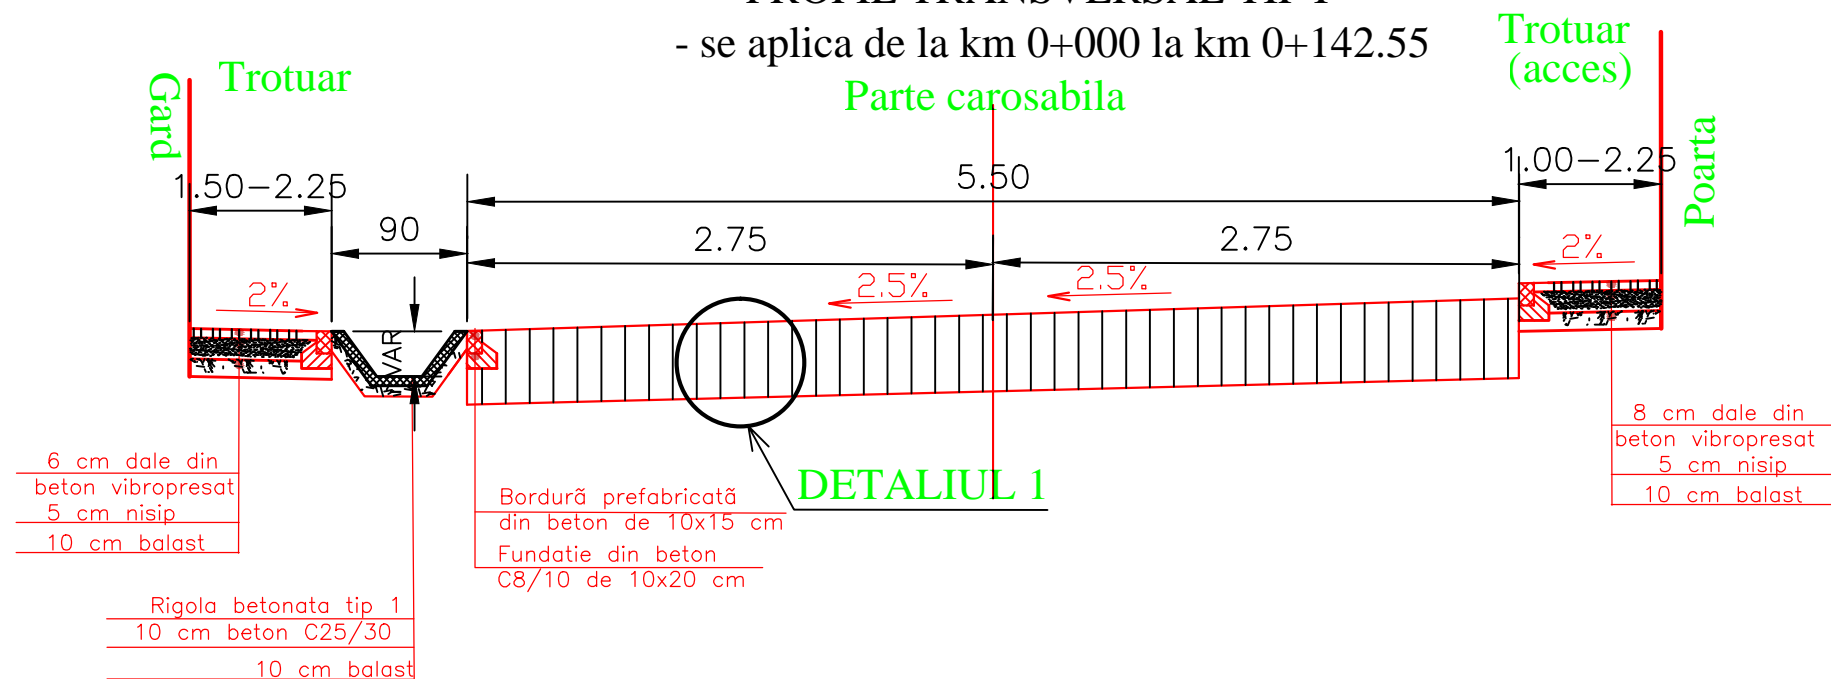


DETALIUL 1

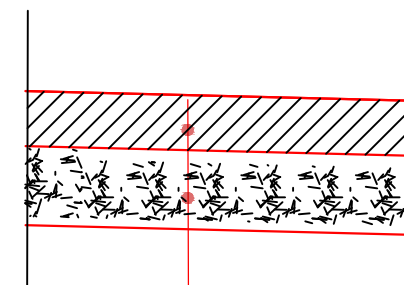

25 cm beton rutier BcR4  
35 cm balast

PROFIL TRANSVERSAL TIP II  
- se aplica de la km 0+000 la km 0+142.55

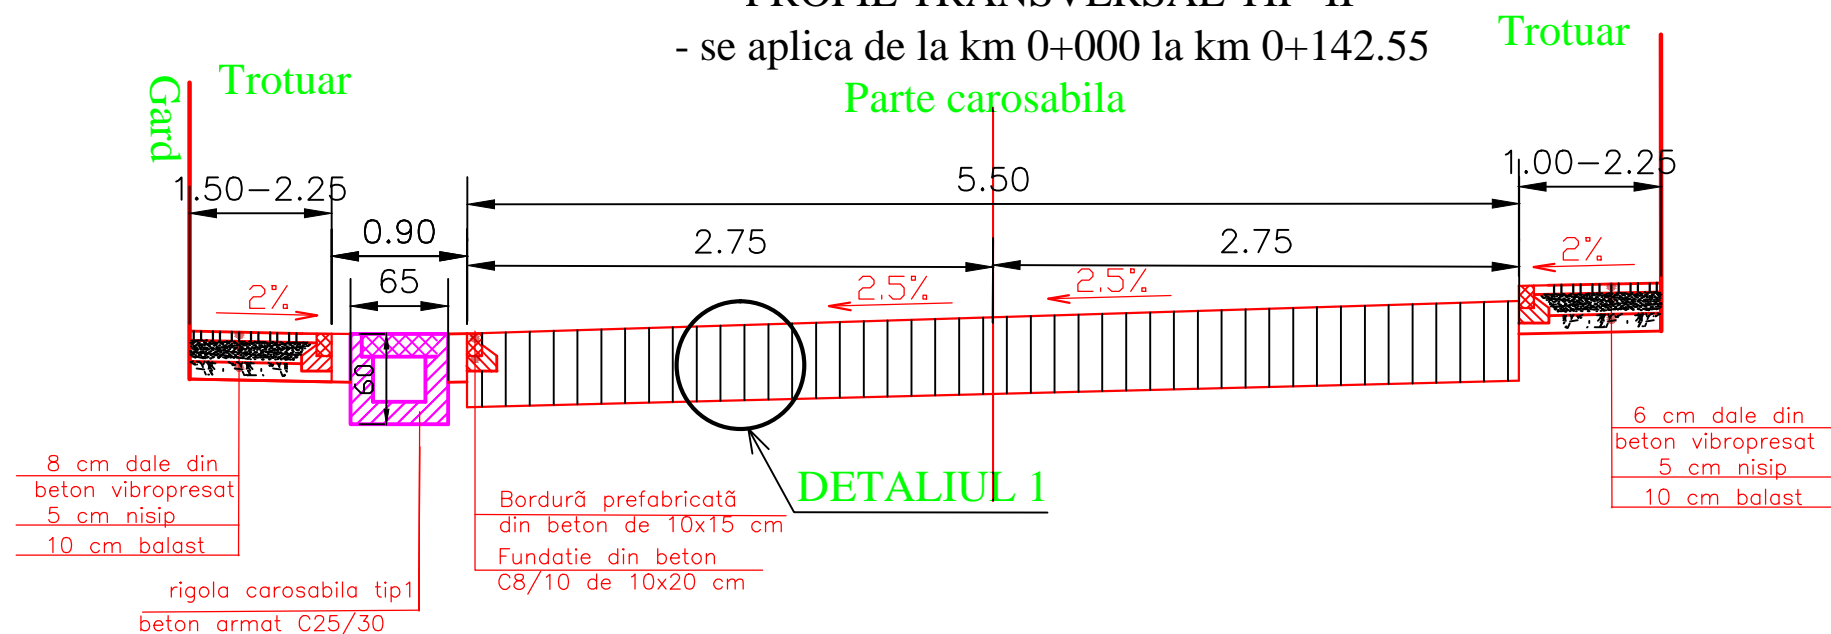

SC TULIP ALBA SRL  
J01/1199/1993

Beneficiar: MUNICIPIUL SEBES  
Denumire proiect: MODERNIZARE STRAZI: AUREL VLAICU, 8 MARTIE, FANTANA DE AUR, STICLARILOR, MUNICIPIUL SEBES

Proiect nr.  
23/2011

Faza:  
S.F.

CAD	ING. ANDREI POPA	Scara: 1:50
Proiectat	ING. CORNEL LUPEA	Data: 11.2011
Sef Proiect	ING. IOAN POPA	

Denumirea plansei: VARIANTA 2  
PROFILE TRANSVERSALE TIP  
STRADA STICLARILOR

Plansa nr.  
V2-  
PT4