



STR. AUREL VLAICU L=765.00m  
Marcaj ax = 114.75mp  
Treceri de pietoni = 5 buc (49.50mp)  
Indicatoare rutiere = 11 buc

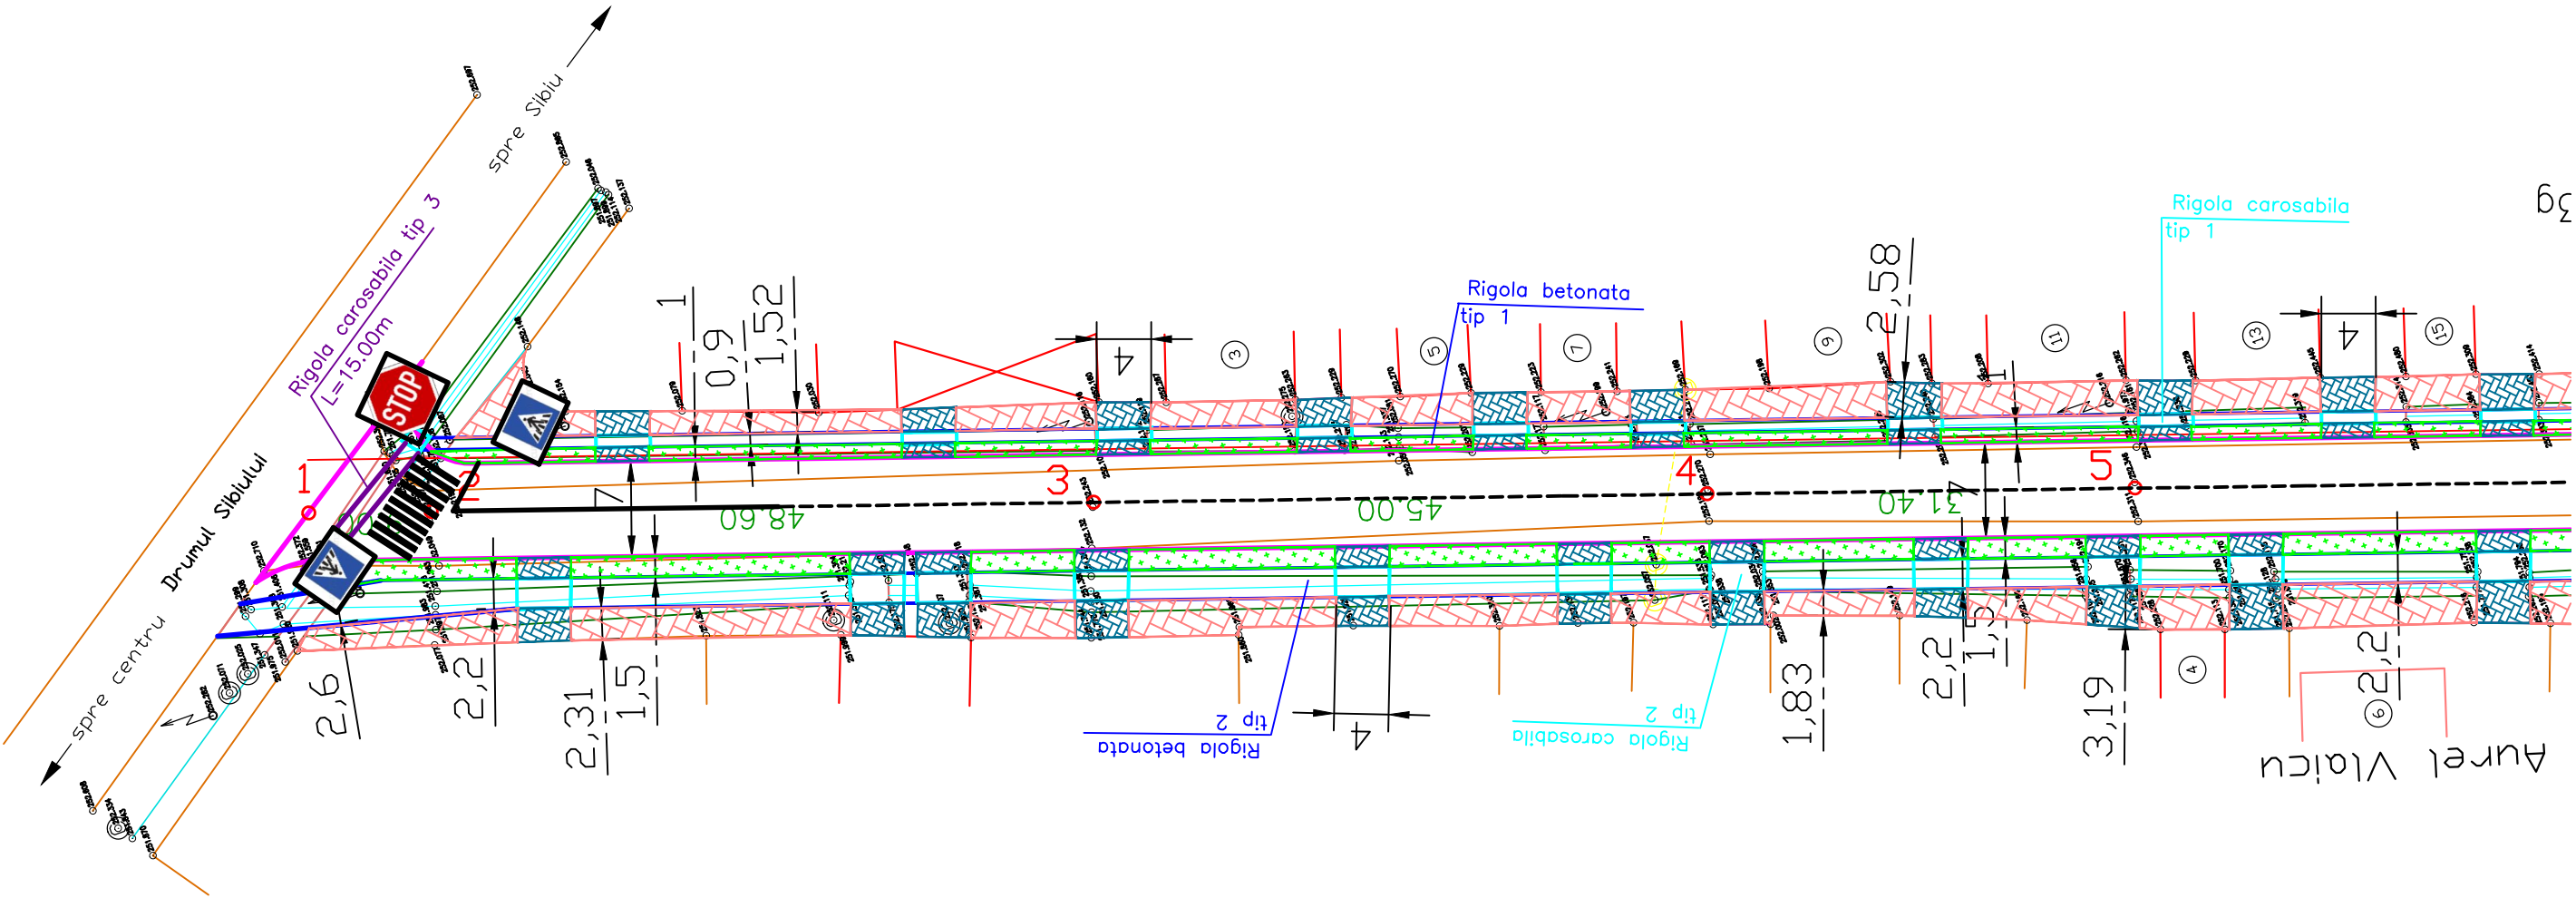

LEGENDA

- CAROSABIL
- TROTUAR
- ACCES
- RIGOLA PEREATA
- RIGOLA CAROSABILA
- ZONA VERDE

SC TULIP ALBA SRL			Beneficiar:	MUNICIPIUL SEBES	Proiect nr.
J01/1199/1993			Denumire proiect:	MODERNIZARE STRAZI: AUREL VLAICU, 8 MARTIE, FANTANA DE AUR, STICLARILOR, MUNICIPIUL SEBES	23/2011
CAD	ING. ANDREI POPA		Denumirea plansei: VARIANTA 2		Faza:
Proiectat	ING. CORNEL LUPEA		PLAN DE SEMNALIZARE RUTIERA 1		S.F.
Sef Proiect	ING. IOAN POPA		STRADA AUREL VLAICU		Plansa nr.
					V2-SR1

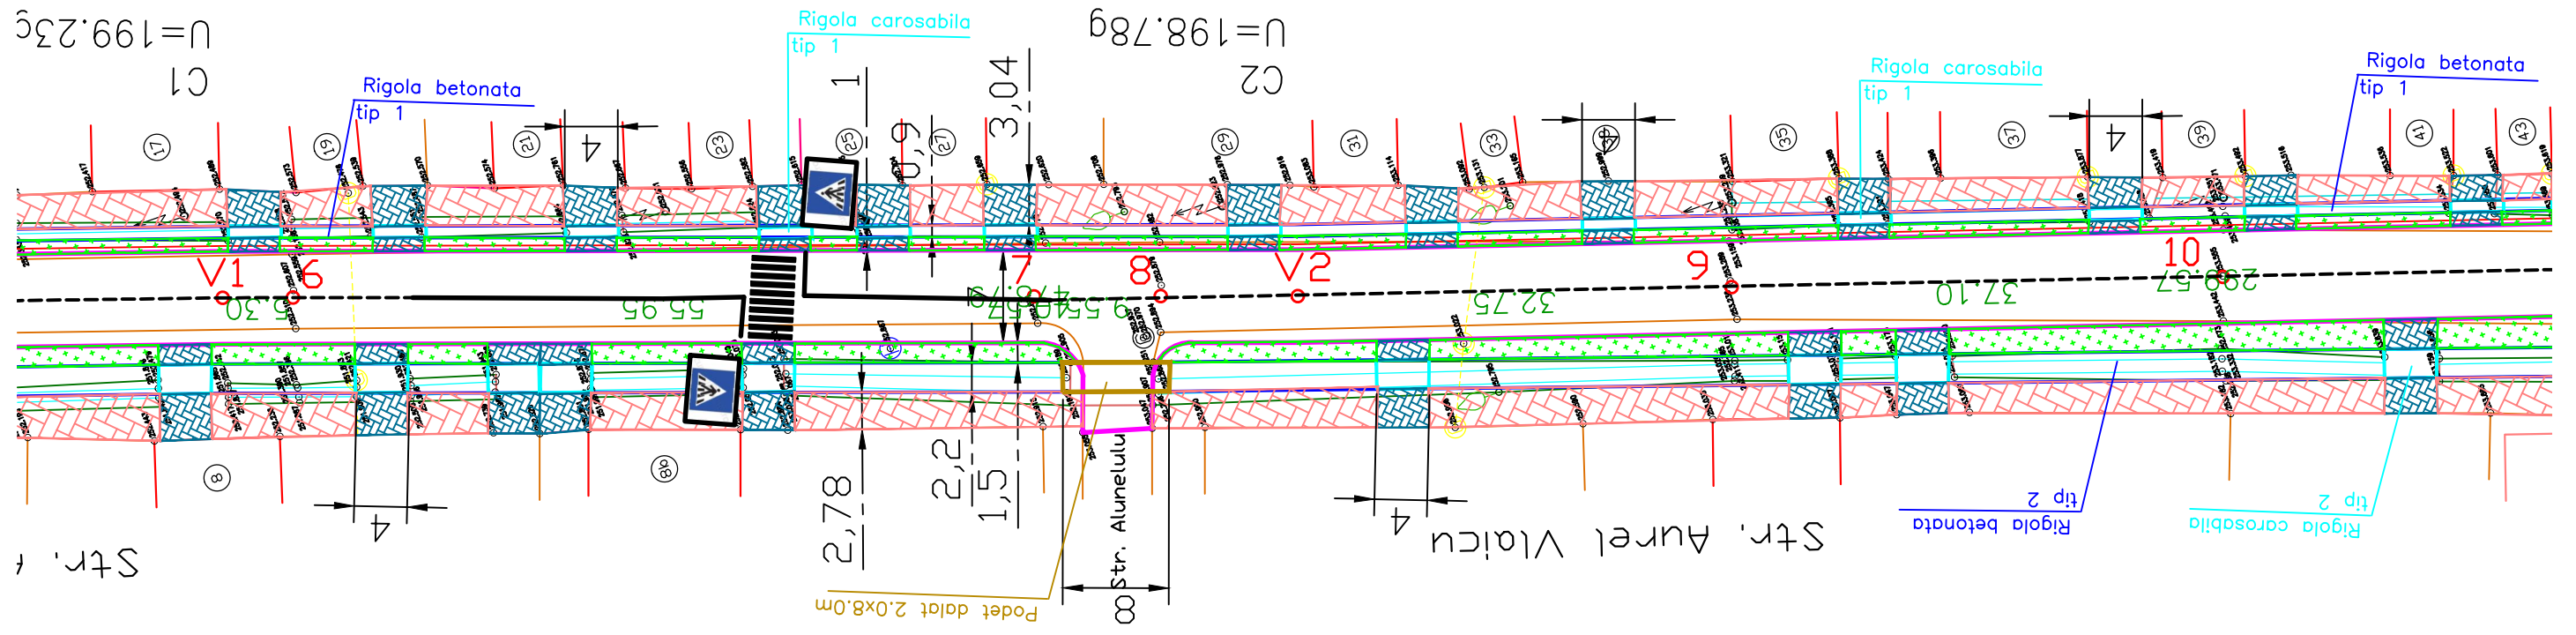







LEGENDA

- CAROSABIL
- TROTUAR
- ACCES
- RIGOLA PEREATA
- RIGOLA CAROSABILA
- ZONA VERDE

SC TULIP ALBA SRL			Beneficiar:	MUNICIPIUL SEBES	Proiect nr.
J01/1199/1993			Denumire proiect:	MODERNIZARE STRAZI: AUREL VLAICU, 8 MARTIE, FANTANA DE AUR, STICLARILOR, MUNICIPIUL SEBES	23/2011
					Faza: S.F.
CAD	ING. ANDREI POPA		Denumirea plansei: VARIANTA 2		Plansa nr.
Proiectat	ING. CORNEL LUPEA		PLAN DE SEMNALIZARE RUTIERA 2 STRADA AUREL VLAICU		V2-SR2
Sef Proiect	ING. IOAN POPA				
		Scara:			
		1:500			
		Data:			
		11.2011			
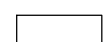
# LEGENDA

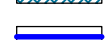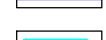	CAROSABIL
	TROTUAR
	ACCES
	RIGOLA PEREATA
	RIGOLA CAROSABILA
	ZONA VERDE

## SC TULIP ALBA SRL J01/1199/1993

CAD	ING. ANDREI POPA	Scara:
Proiectat	ING. CORNEL LUPEA	1:500
Sef Proiect	ING. IOAN POPA	Data:
		11.2011


Beneficiar: MUNICIPIUL SEBES  
Denumire proiect: MODERNIZARE STRAZI: AUREL VLAICU, 8 MARTIE, FANTANA DE AUR, STICLARILOR, MUNICIPIUL SEBES


Proiect nr.  
23/2011

Faza:  
S.F.

Denumirea plansei: VARIANTA 2  
PLAN DE SEMNALIZARE RUTIERA 3  
STRADA AUREL VLAICU

Plansa nr.  
V2-  
SR3

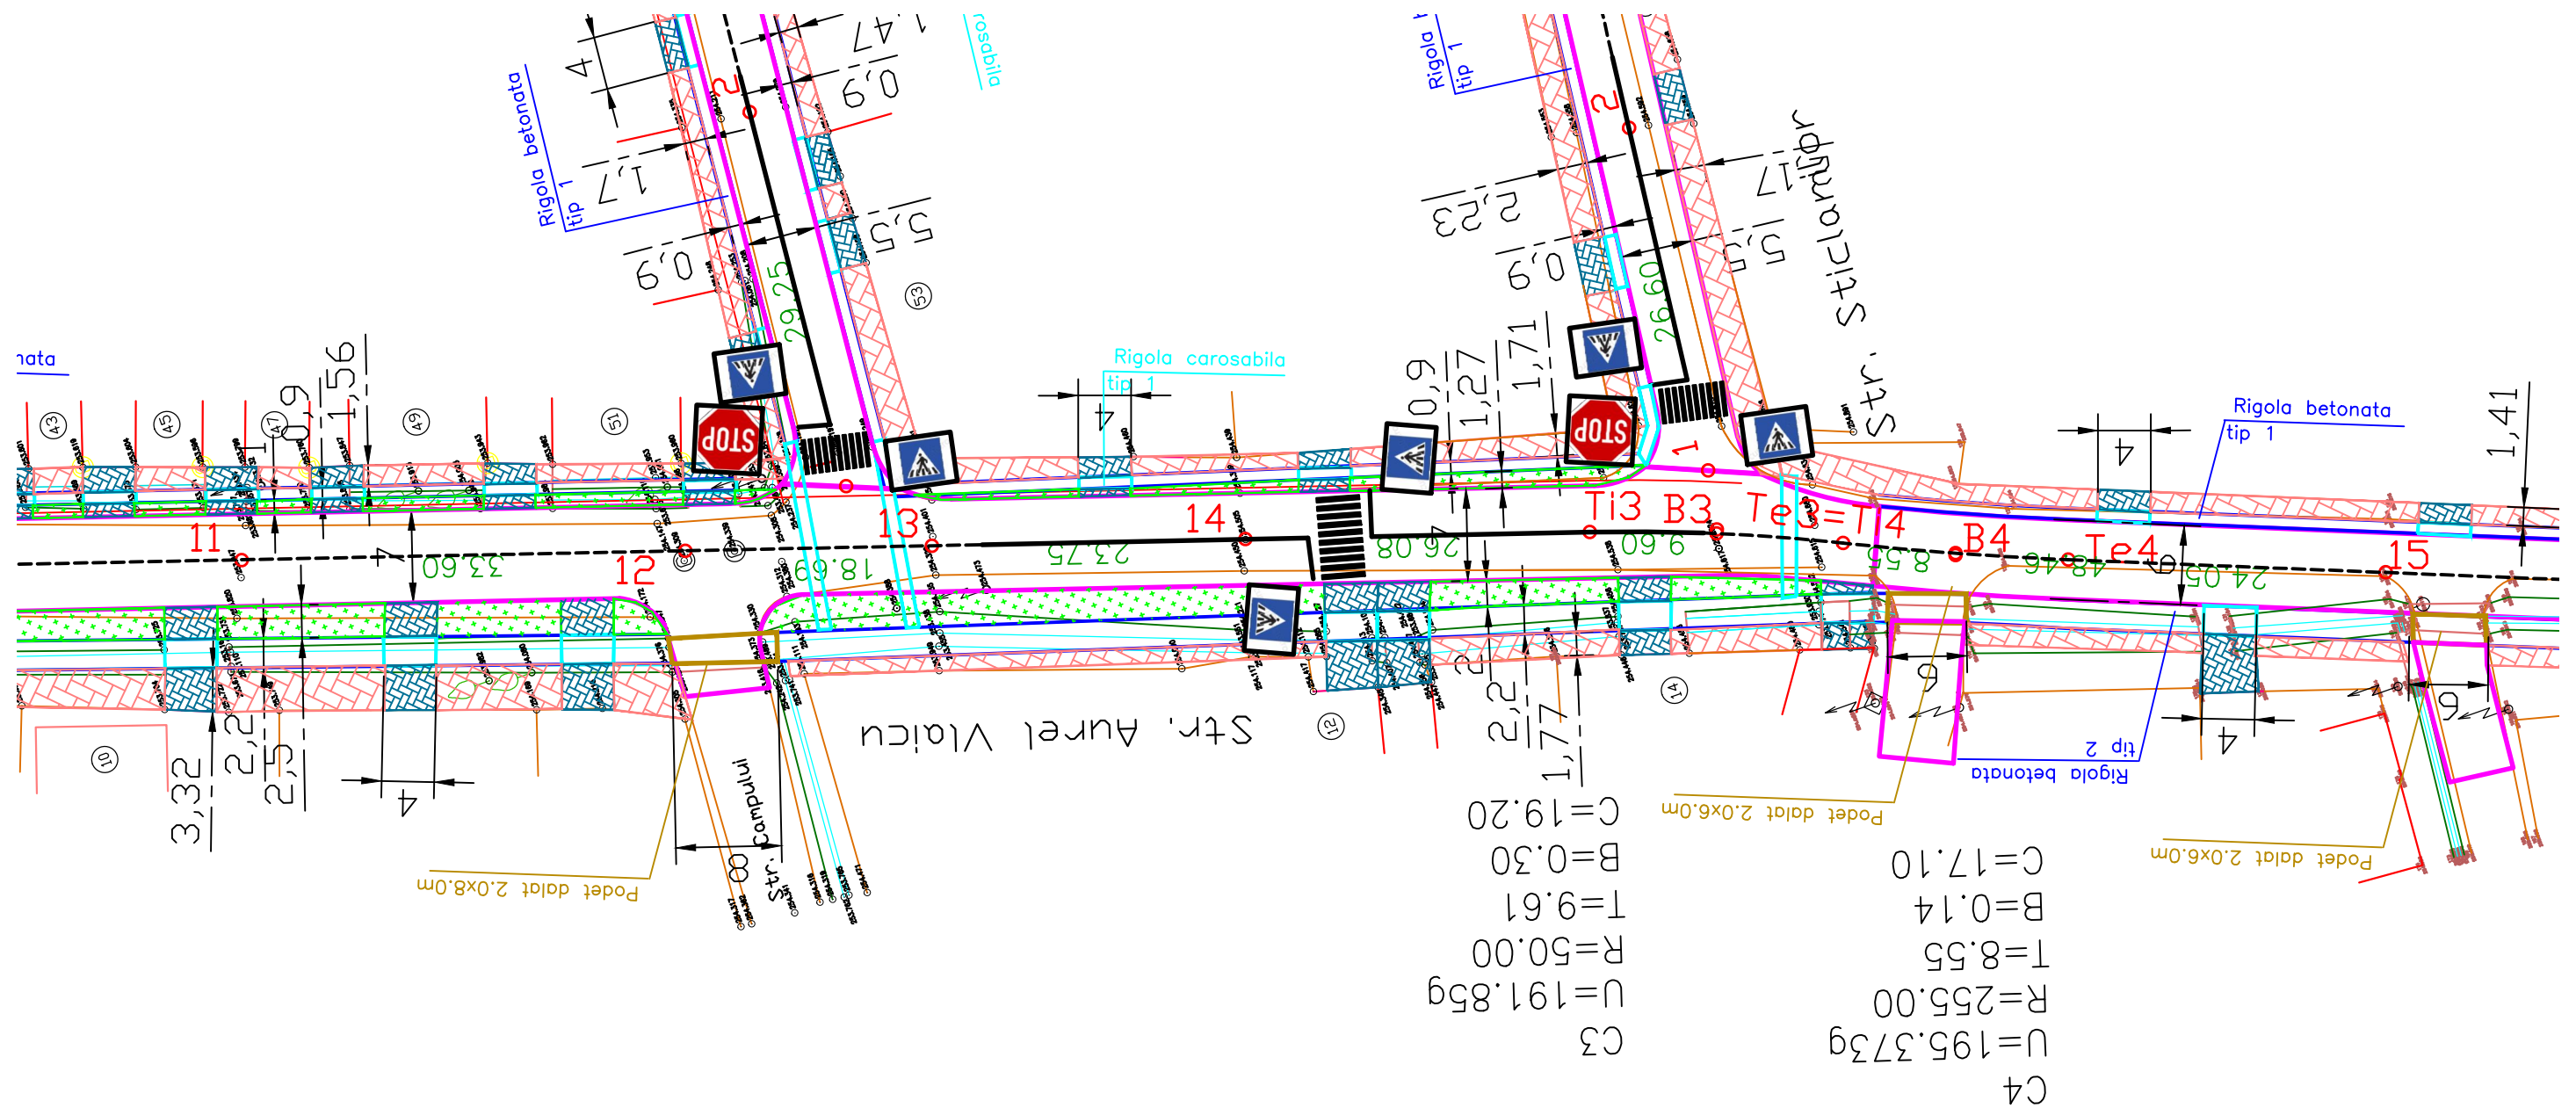

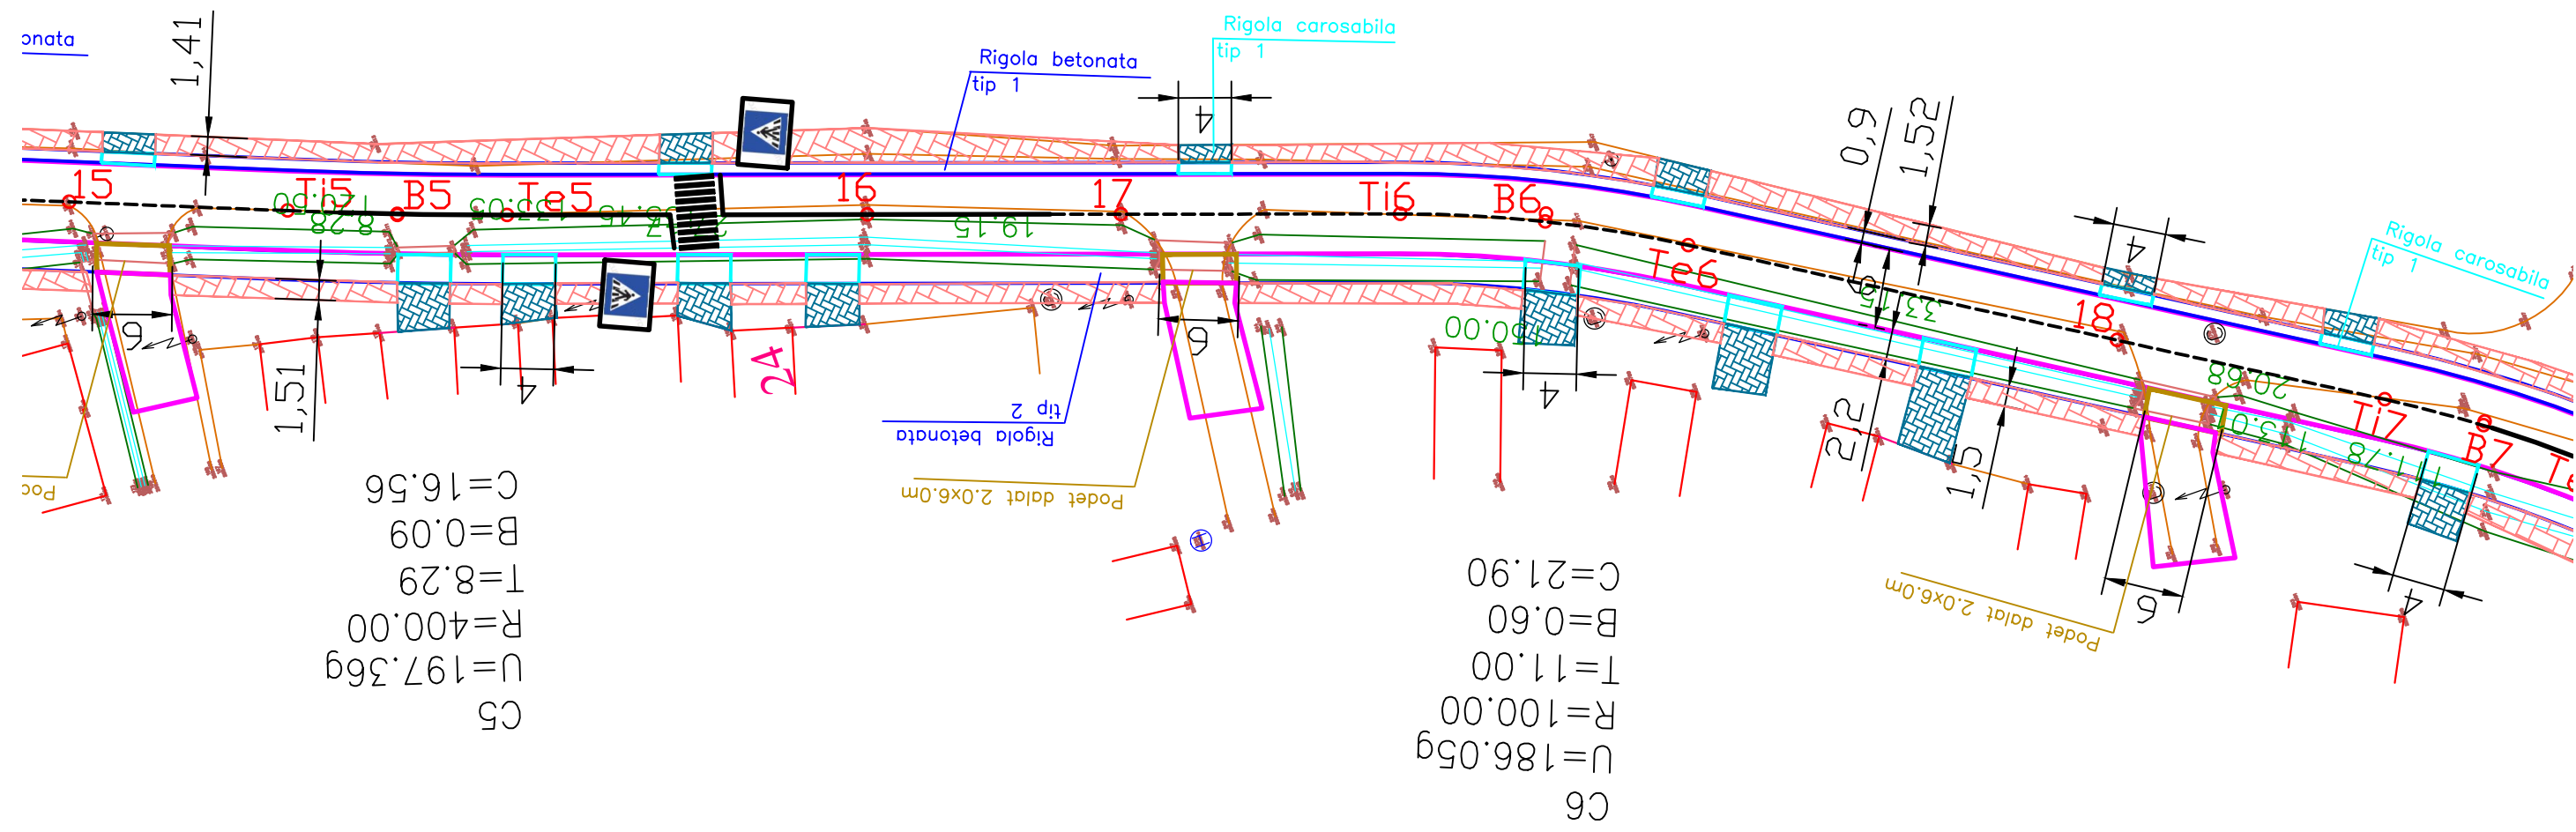


189  
00

LEGENDA

- CAROSABIL
- TROTUAR
- ACCES
- RIGOLA PEREATA
- RIGOLA CAROSABILA
- ZONA VERDE

SC TULIP ALBA SRL				Beneficiar:	MUNICIPIUL SEBES	Proiect nr.
J01/1199/1993				Denumire proiect:	MODERNIZARE STRAZI: AUREL VLAICU, 8 MARTIE, FANTANA DE AUR, STICLARILOR, MUNICIPIUL SEBES	23/2011
						Faza:
						S.F.
				Denumirea plansei:	VARIANTA 2	Plansa nr.
						V2-SR4
CAD	ING. ANDREI POPA		Scara:			
Proiectat	ING. CORNEL LUPEA		1:500			
Sef Proiect	ING. IOAN POPA		Data:			
			11.2011			

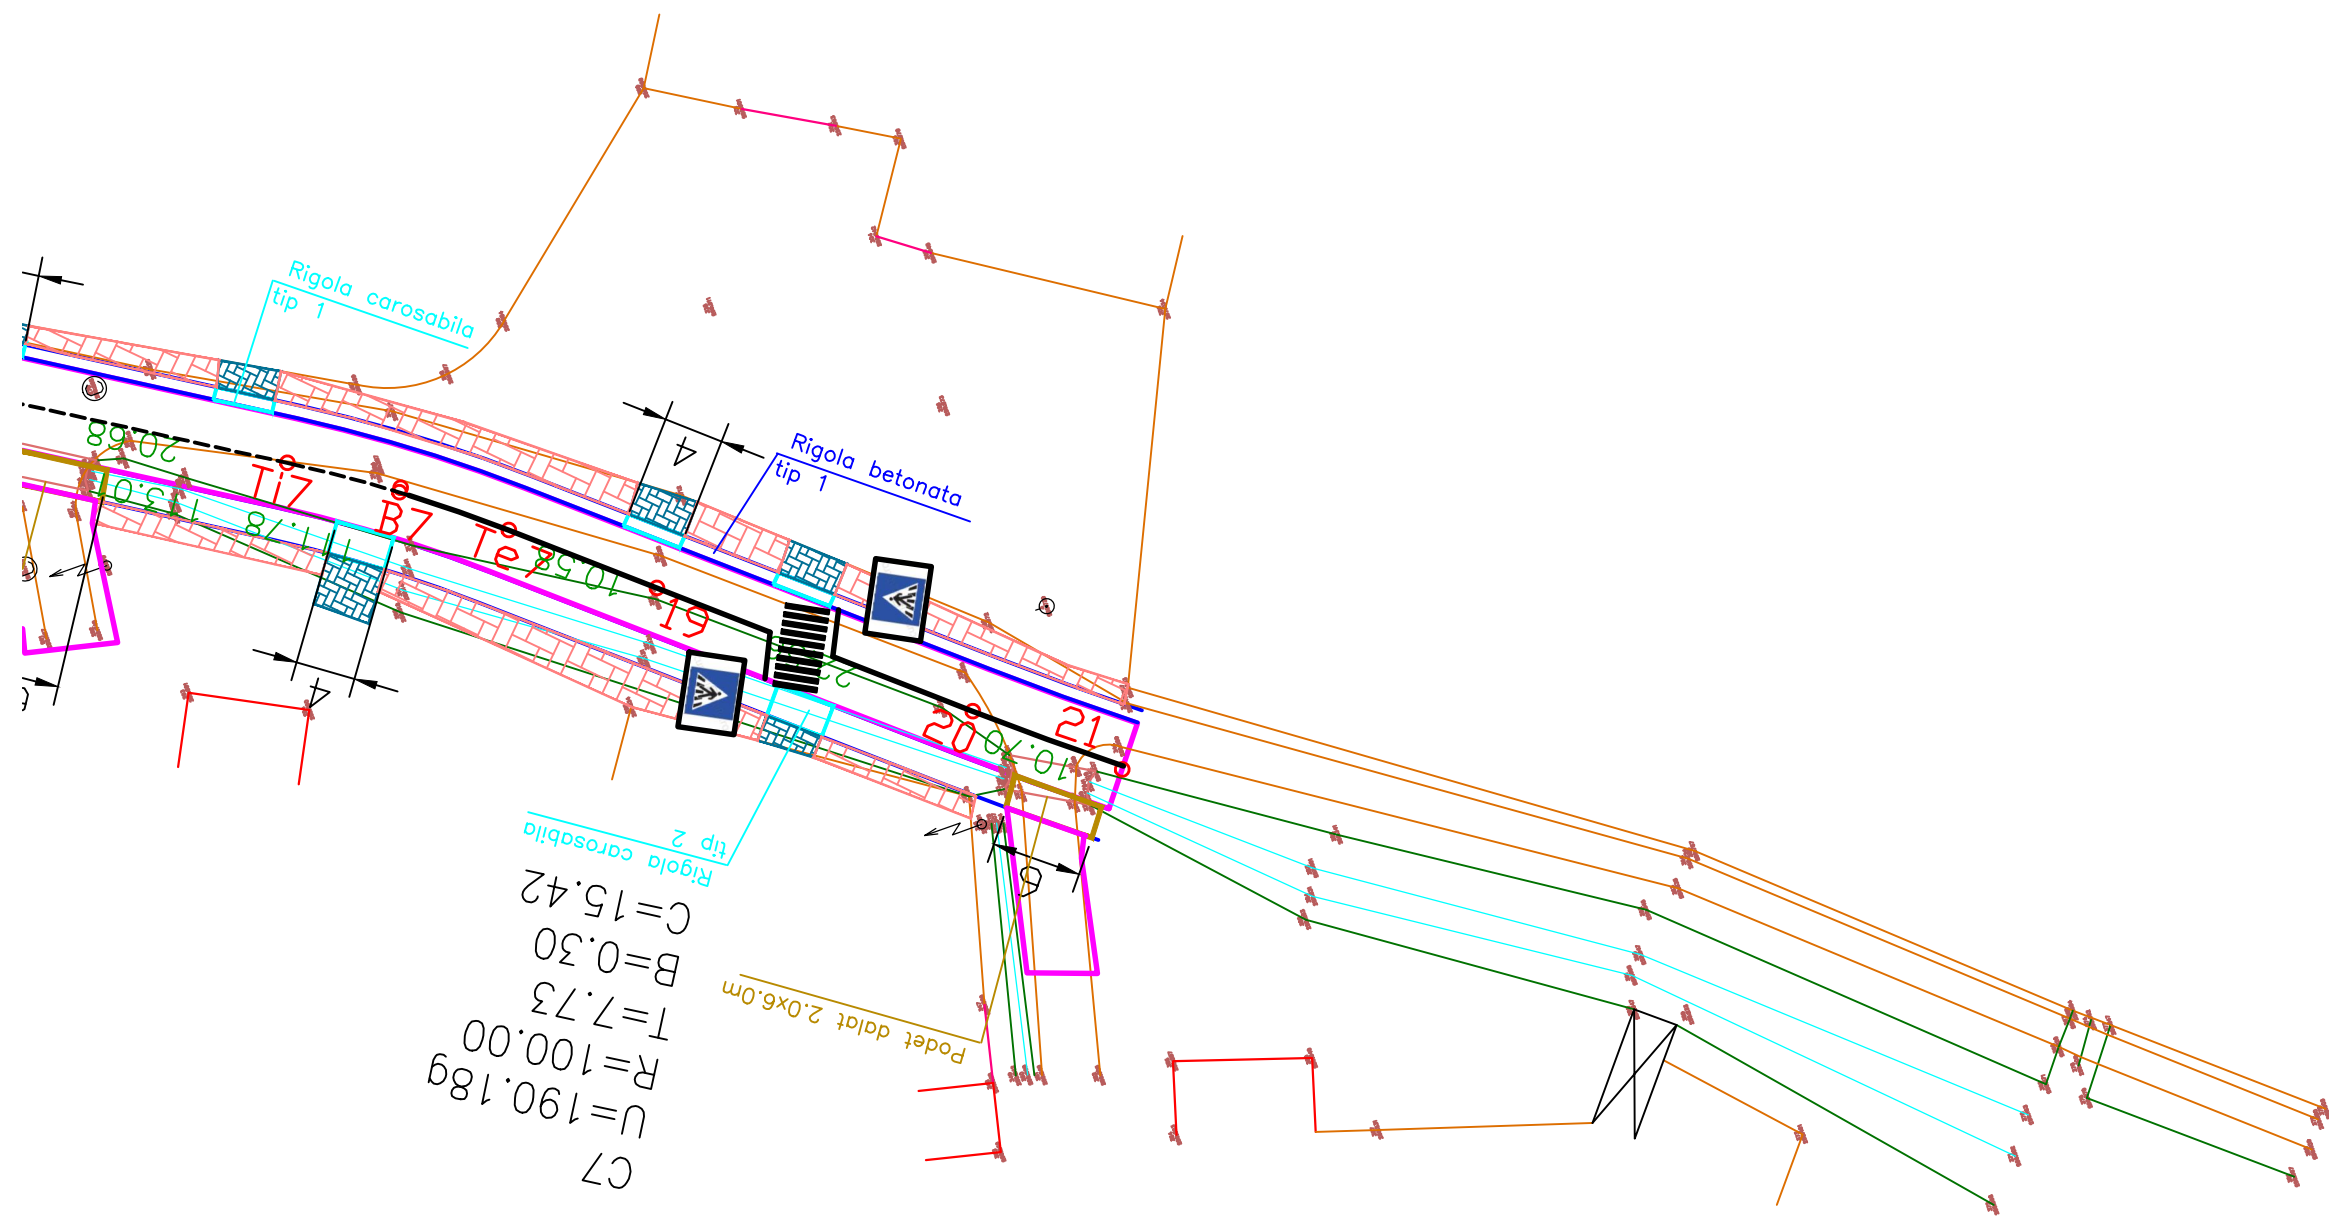

LEGENDA

- CAROSABIL
- TROTUAR
- ACCES
- RIGOLA PEREATA
- RIGOLA CAROSABILA
- ZONA VERDE

SC TULIP ALBA SRL  
J01/1199/1993


CAD	ING. ANDREI POPA	Scara: 1:500
Proiectat	ING. CORNEL LUPEA	Data: 11.2011
Sef Proiect	ING. IOAN POPA	

Beneficiar: MUNICIPIUL SEBES  
Denumire proiect: MODERNIZARE STRAZI: AUREL VLAICU, 8 MARTIE, FANTANA DE AUR, STICLARILOR, MUNICIPIUL SEBES

Denumirea plansei: VARIANTA 2  
PLAN DE SEMNALIZARE RUTIERA 5  
STRADA AUREL VLAICU

Proiect nr.  
23/2011  
Faza:  
S.F.  
Plansa nr.  
V2-SR5

STR. 8 MARTIE  
Lungimea L=355.50 m  
Marcaj ax = 53.00 mp  
Treceri de pietoni = 2 buc (15.00mp)  
Indicatoare rutiere = 5 buc

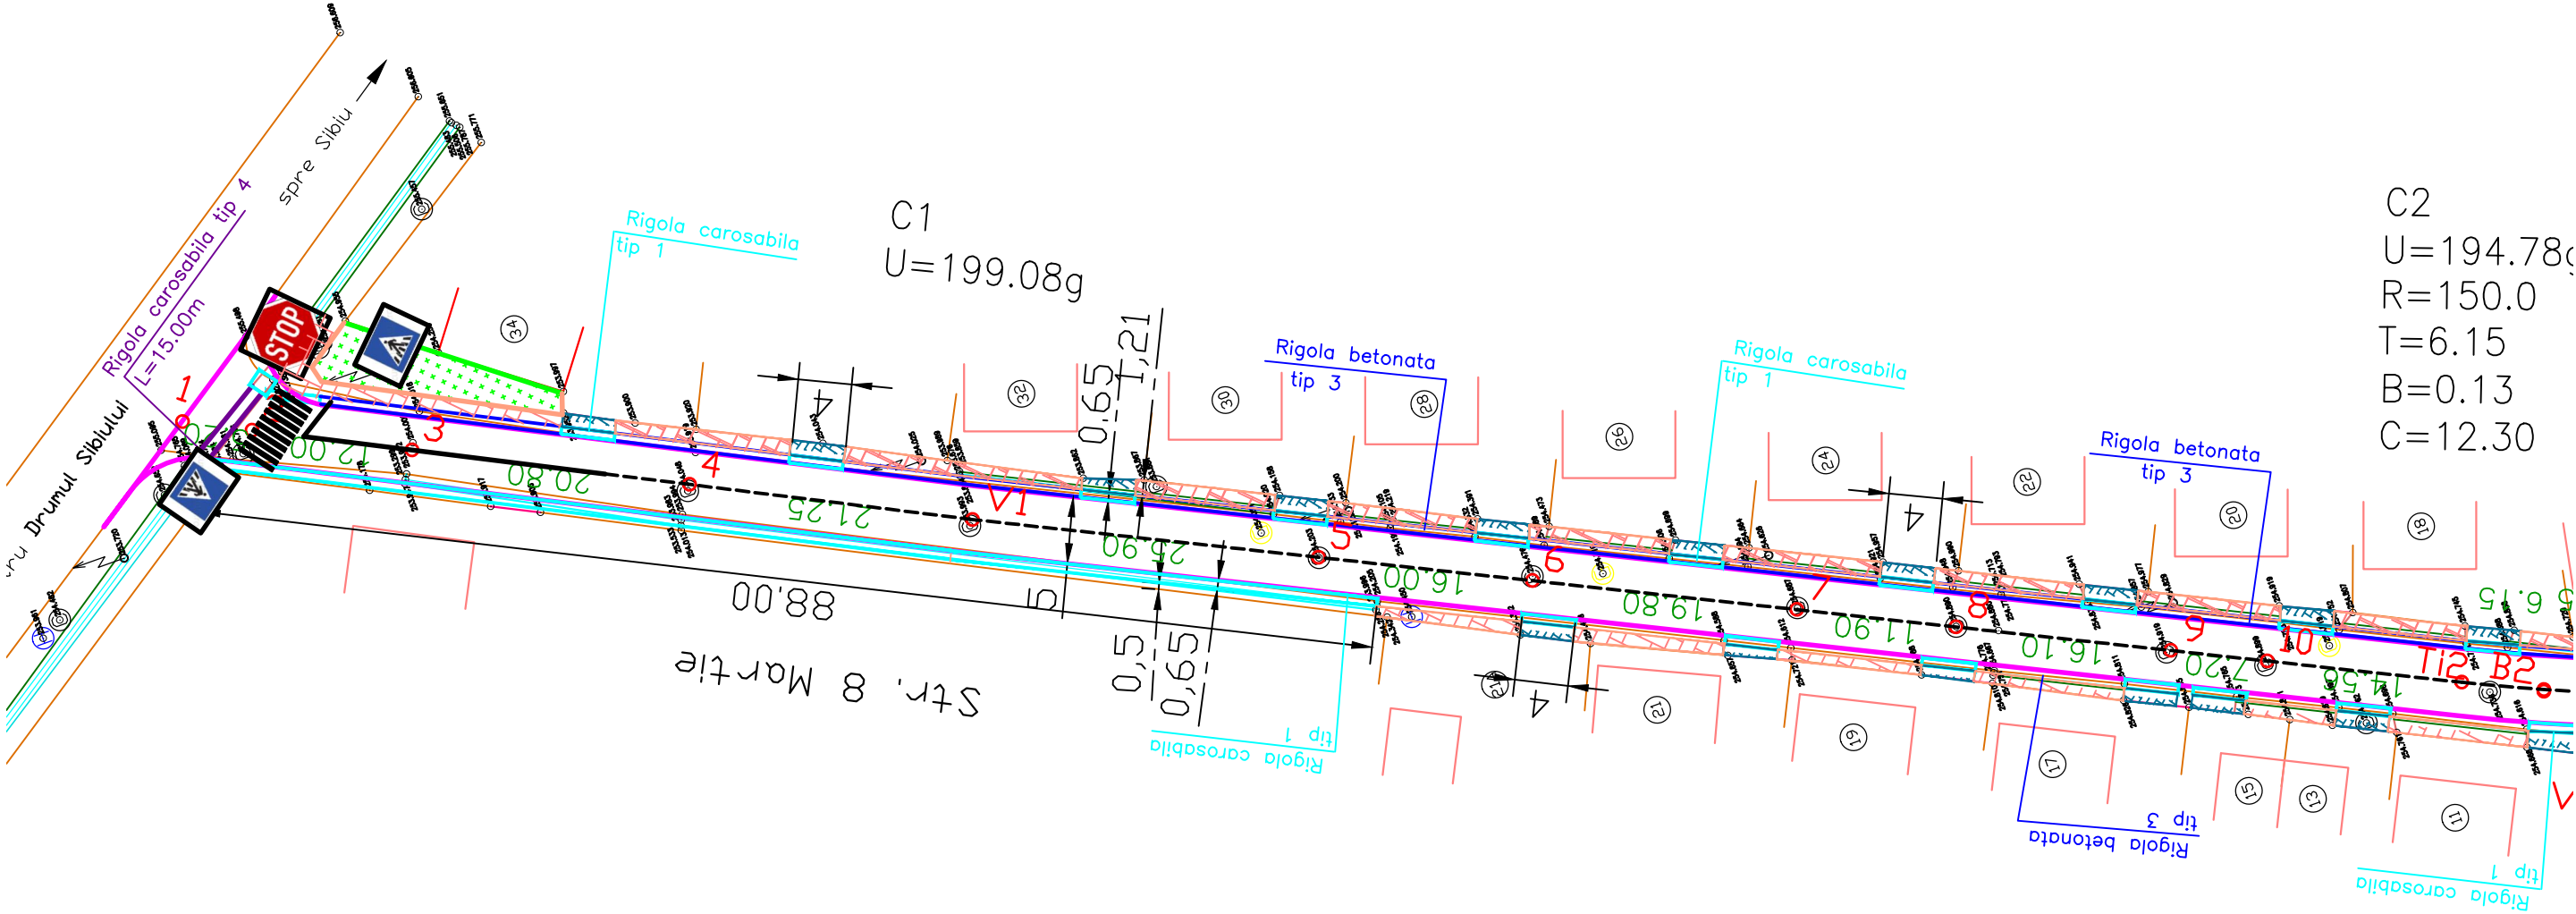

C2  
U=194.78g  
R=150.0  
T=6.15  
B=0.13  
C=12.30

LEGENDA


- CAROSABIL
- TROTUAR
- ACCES
- RIGOLA PEREATA
- RIGOLA CAROSABILA
- ZONA VERDE

SC TULIP ALBA SRL			Beneficiar:	MUNICIPIUL SEBES	Proiect nr.
J01/1199/1993			Denumire proiect:	MODERNIZARE STRAZI: AUREL VLAICU, 8 MARTIE, FANTANA DE AUR, STICLARILOR, MUNICIPIUL SEBES	23/2011
CAD	ING. ANDREI POPA		Denumirea plansei: VARIANTA 2		Faza:
Proiectat	ING. CORNEL LUPEA		PLAN DE SEMNALIZARE RUTIERA 1		S.F.
Sef Proiect	ING. IOAN POPA		STRADA 8 MARTIE		Plansa nr.
					V2-SR6







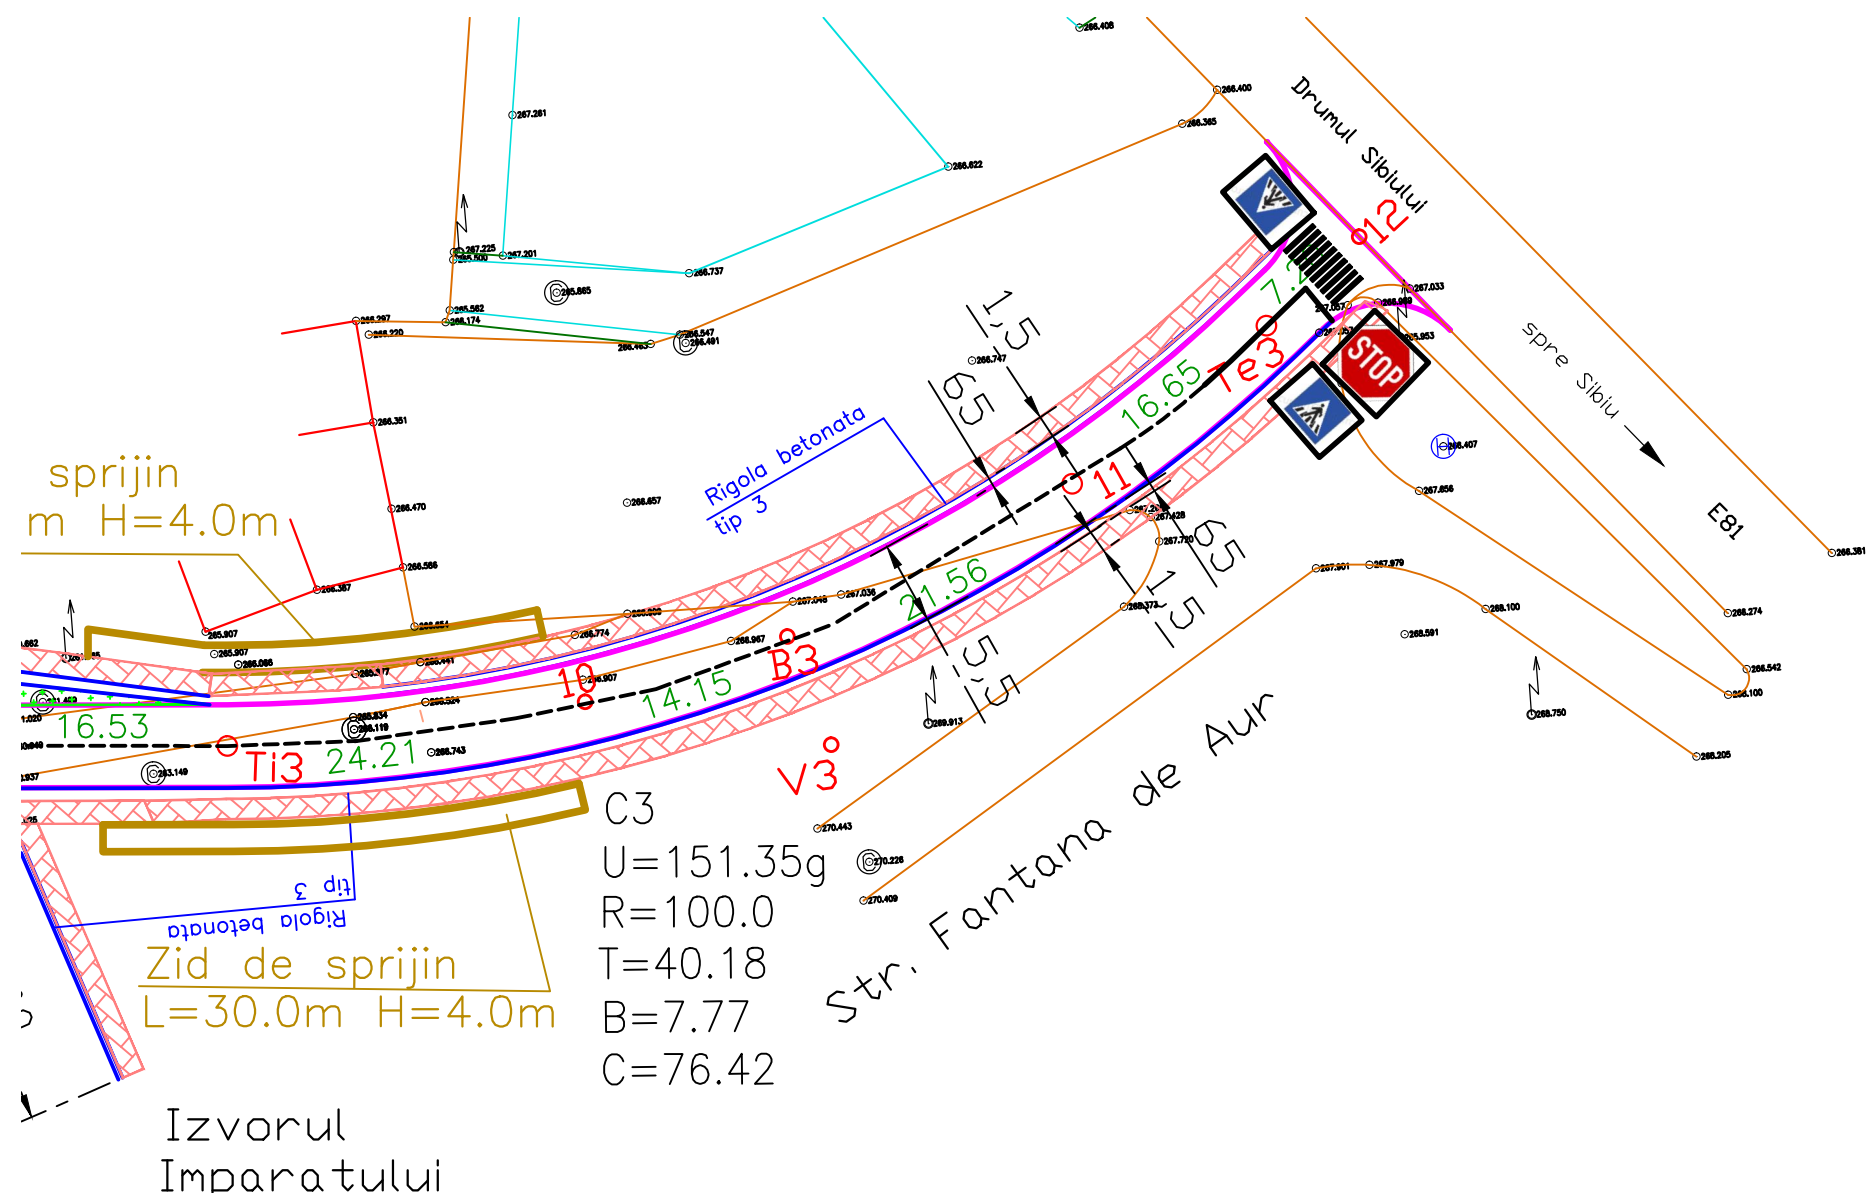

LEGENDA

- CAROSABIL
- TROTUAR
- ACCES
- RIGOLA PEREATA
- RIGOLA CAROSABILA
- ZONA VERDE

SC TULIP ALBA SRL				Beneficiar:	MUNICIPIUL SEBES	Proiect nr.
J01/1199/1993				Denumire proiect:	MODERNIZARE STRAZI: AUREL VLAICU, 8 MARTIE, FANTANA DE AUR, STICLARILOR, MUNICIPIUL SEBES	23/2011
						Faza:
						S.F.
CAD	ING. ANDREI POPA		Scara:	Denumirea plansei: VARIANTA 2		Plansa nr.
Proiectat	ING. CORNEL LUPEA		1:500	PLAN DE SEMNALIZARE RUTIERA 3 STRADA FANTANA DE AUR		V2-
Sef Proiect	ING. IOAN POPA		Data:			SR10
			11.2011			

