

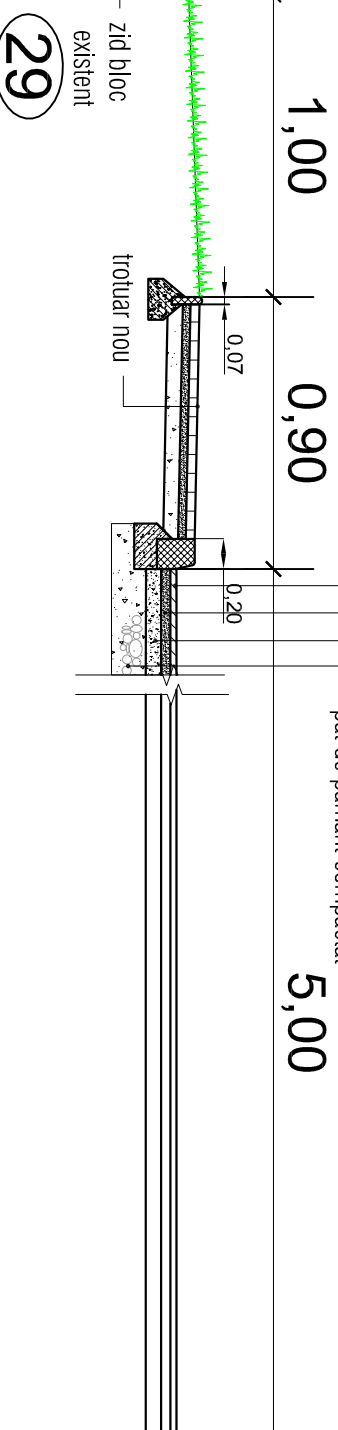
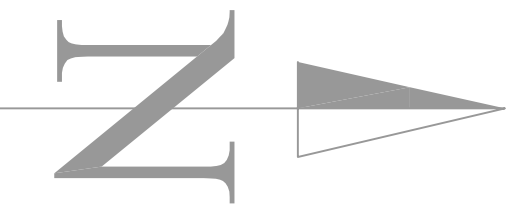


- locuri de parcare - 4 / 50mp
- trotuare pietonale - 4 / 50mp
- alee carosabila amenajata / asfalt - 10,00mp
- lungime borduri mari - 30,00ml 15,00mp
- lungime borduri mici - 30,00ml 27,00ml
- zona verde reamenajata - 30,00ml

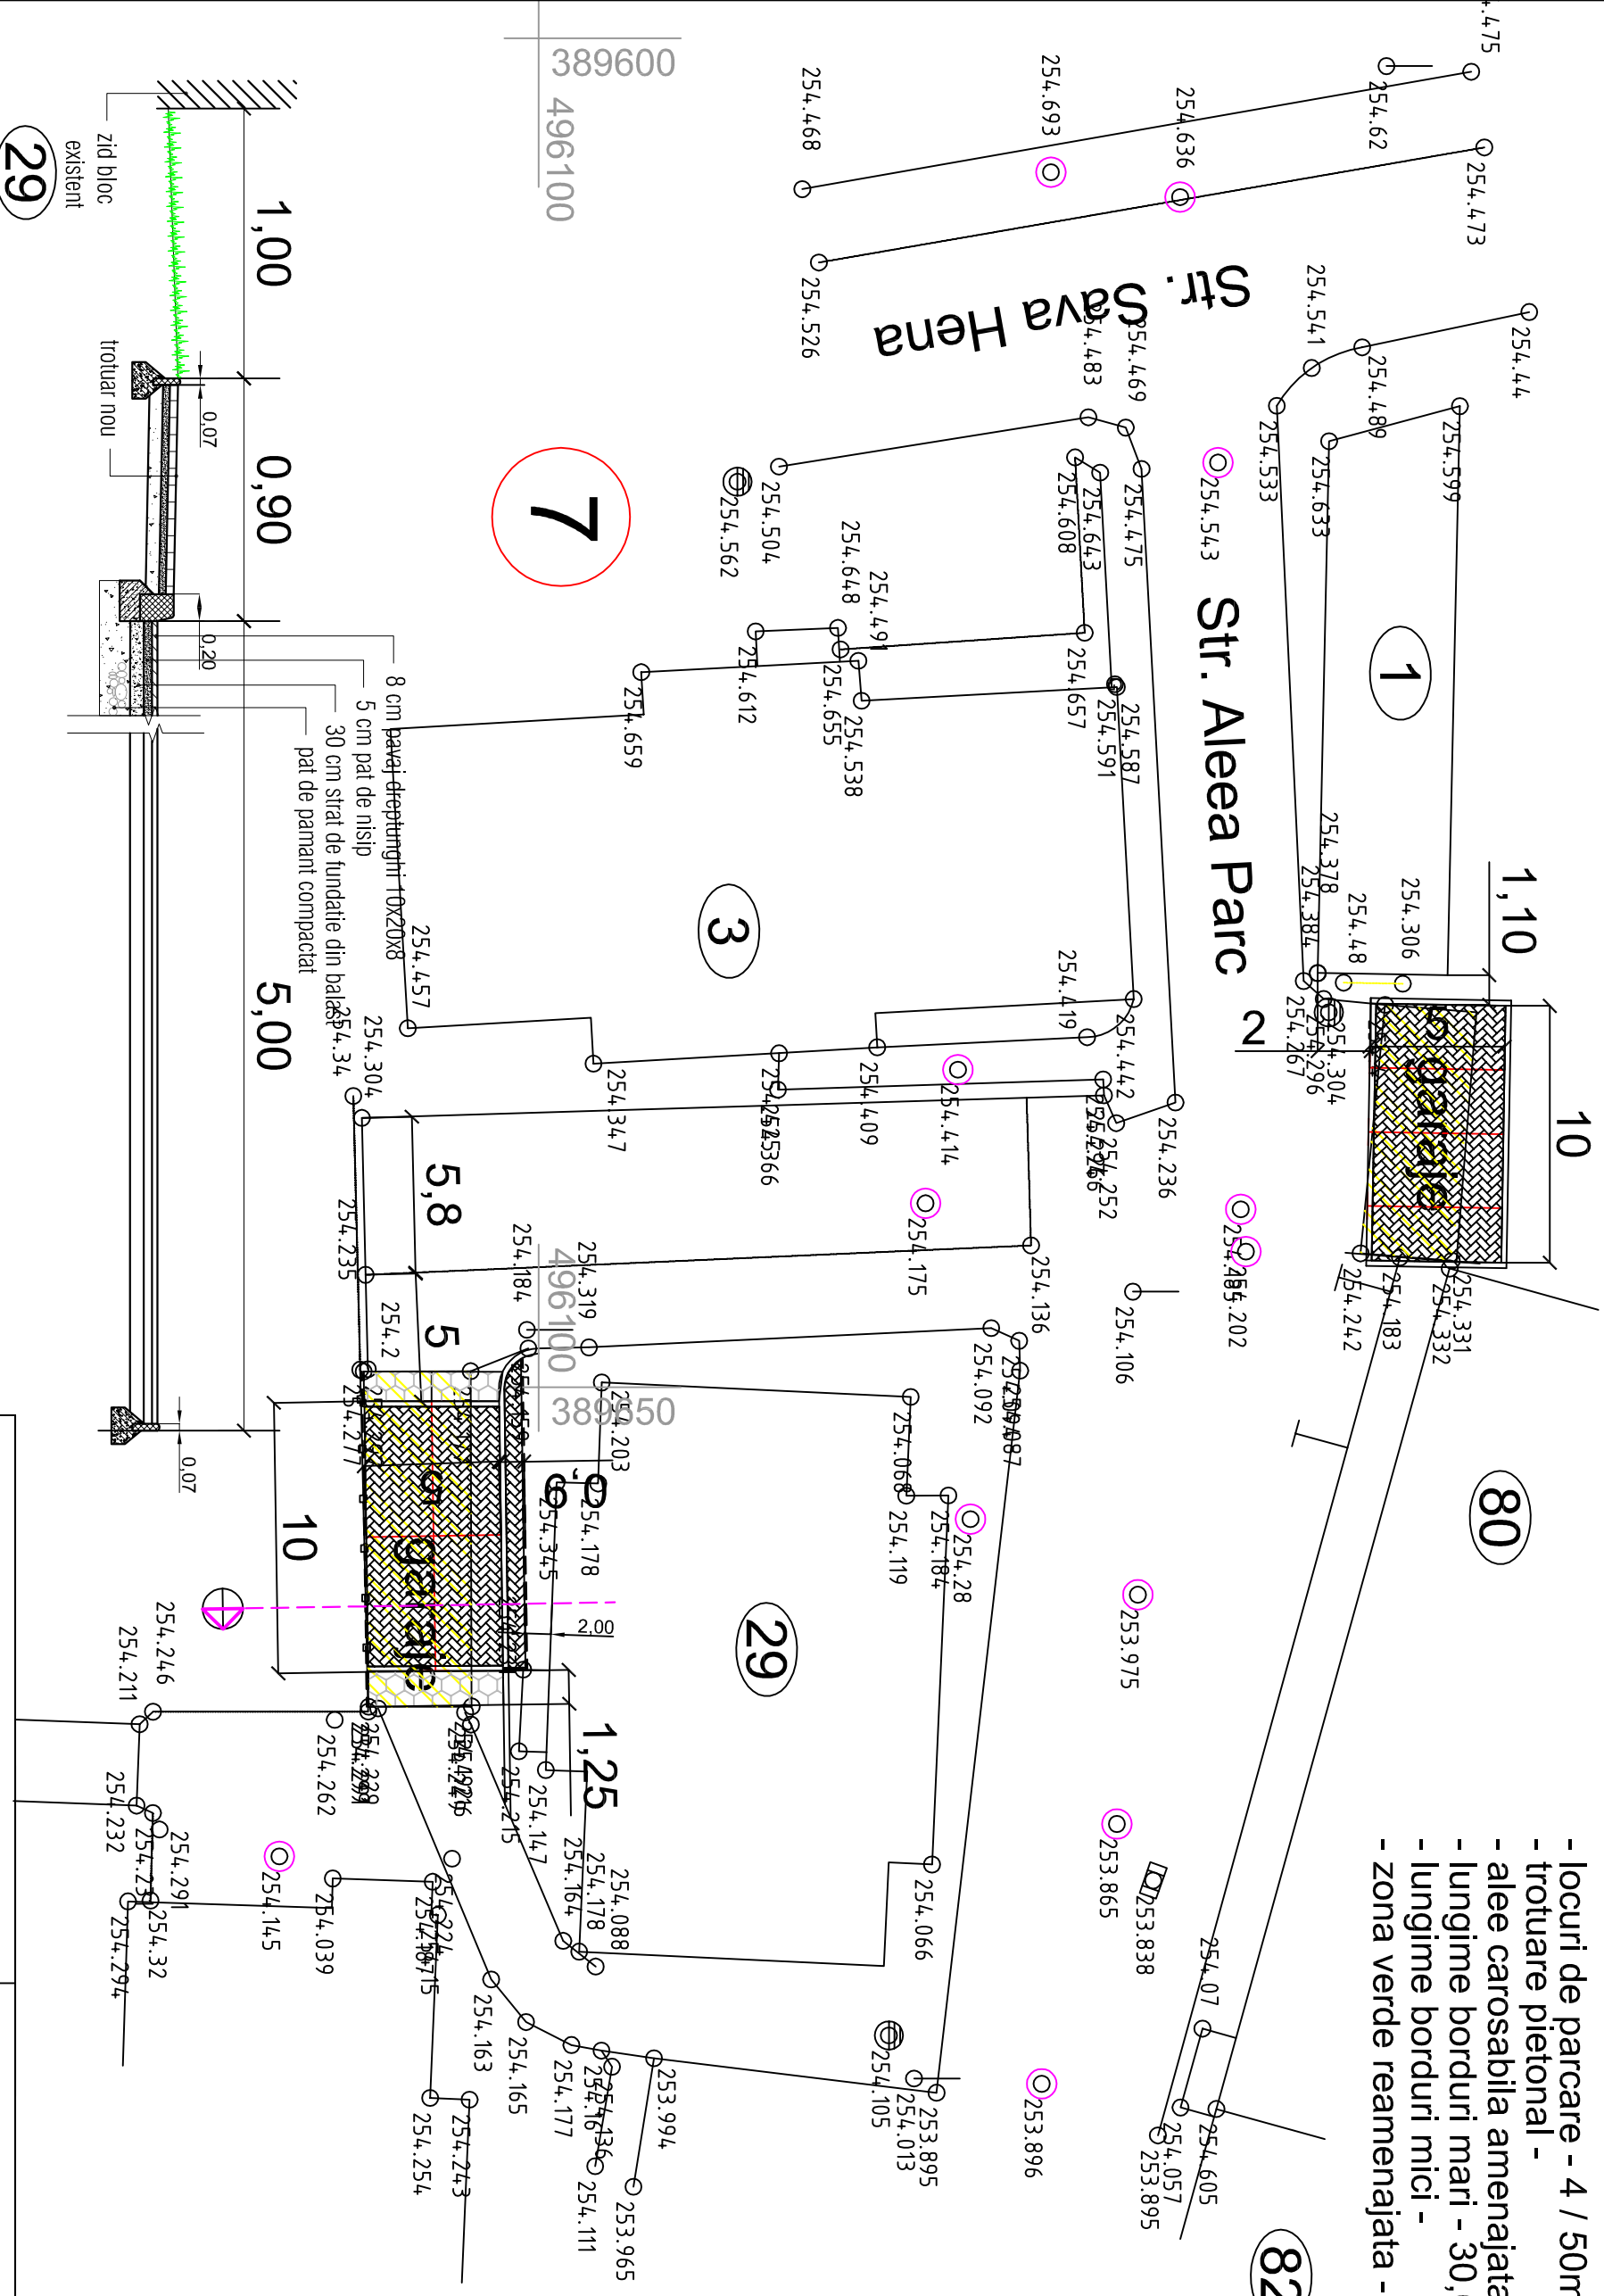

PROIECTANT GENERAL :		PROIECTANT ARHITECTURA : SC PROSERV PLUS SRL		Beneficiar: MUNICIPIUL SEBES	
SEF PROIECT		Ing. M. LAKATOS		Sistemizare partiala a cartierelor :	
PROI. ARHIT.		arth. Dan FISUS		Valea Frumoasei, Aleea Parc si Aleea Lac,	
PROI. TOPO		ing. Andras Meleg		pini amenajarea de parcuri in zonele ocupate de garaje	
SEF PROIECT		Ing. M. LAKATOS		Amplasament : Intravilan Municipiul SEBES	
PROI. ARHIT.		arth. Dan FISUS		Zona 7- Aleea PARC	
PROI. TOPO		ing. Andras Meleg		PLAN DE DETALIU SI PROFIL CARACTERISTIC	
SEF PROIECT		Ing. M. LAKATOS		Data: Nov.2018	
PROI. ARHIT.		arth. Dan FISUS		Scara 1/250, 1/50	
PROI. TOPO		ing. Andras Meleg		SF 03.7	

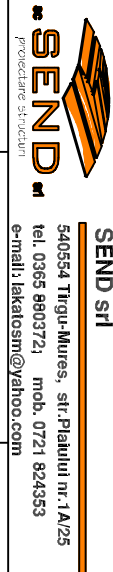

SEND srl
 540554 Tigu-Mures, str. Plahului nr.1A/25
 tel. 0365 880372; mob. 0721 824353
 e-mail: lakatosm@yahoo.com

Proiect nr: 1532 / 2018
 Fazat: SF