



Anexa nr. 48 - Zone audibilitate

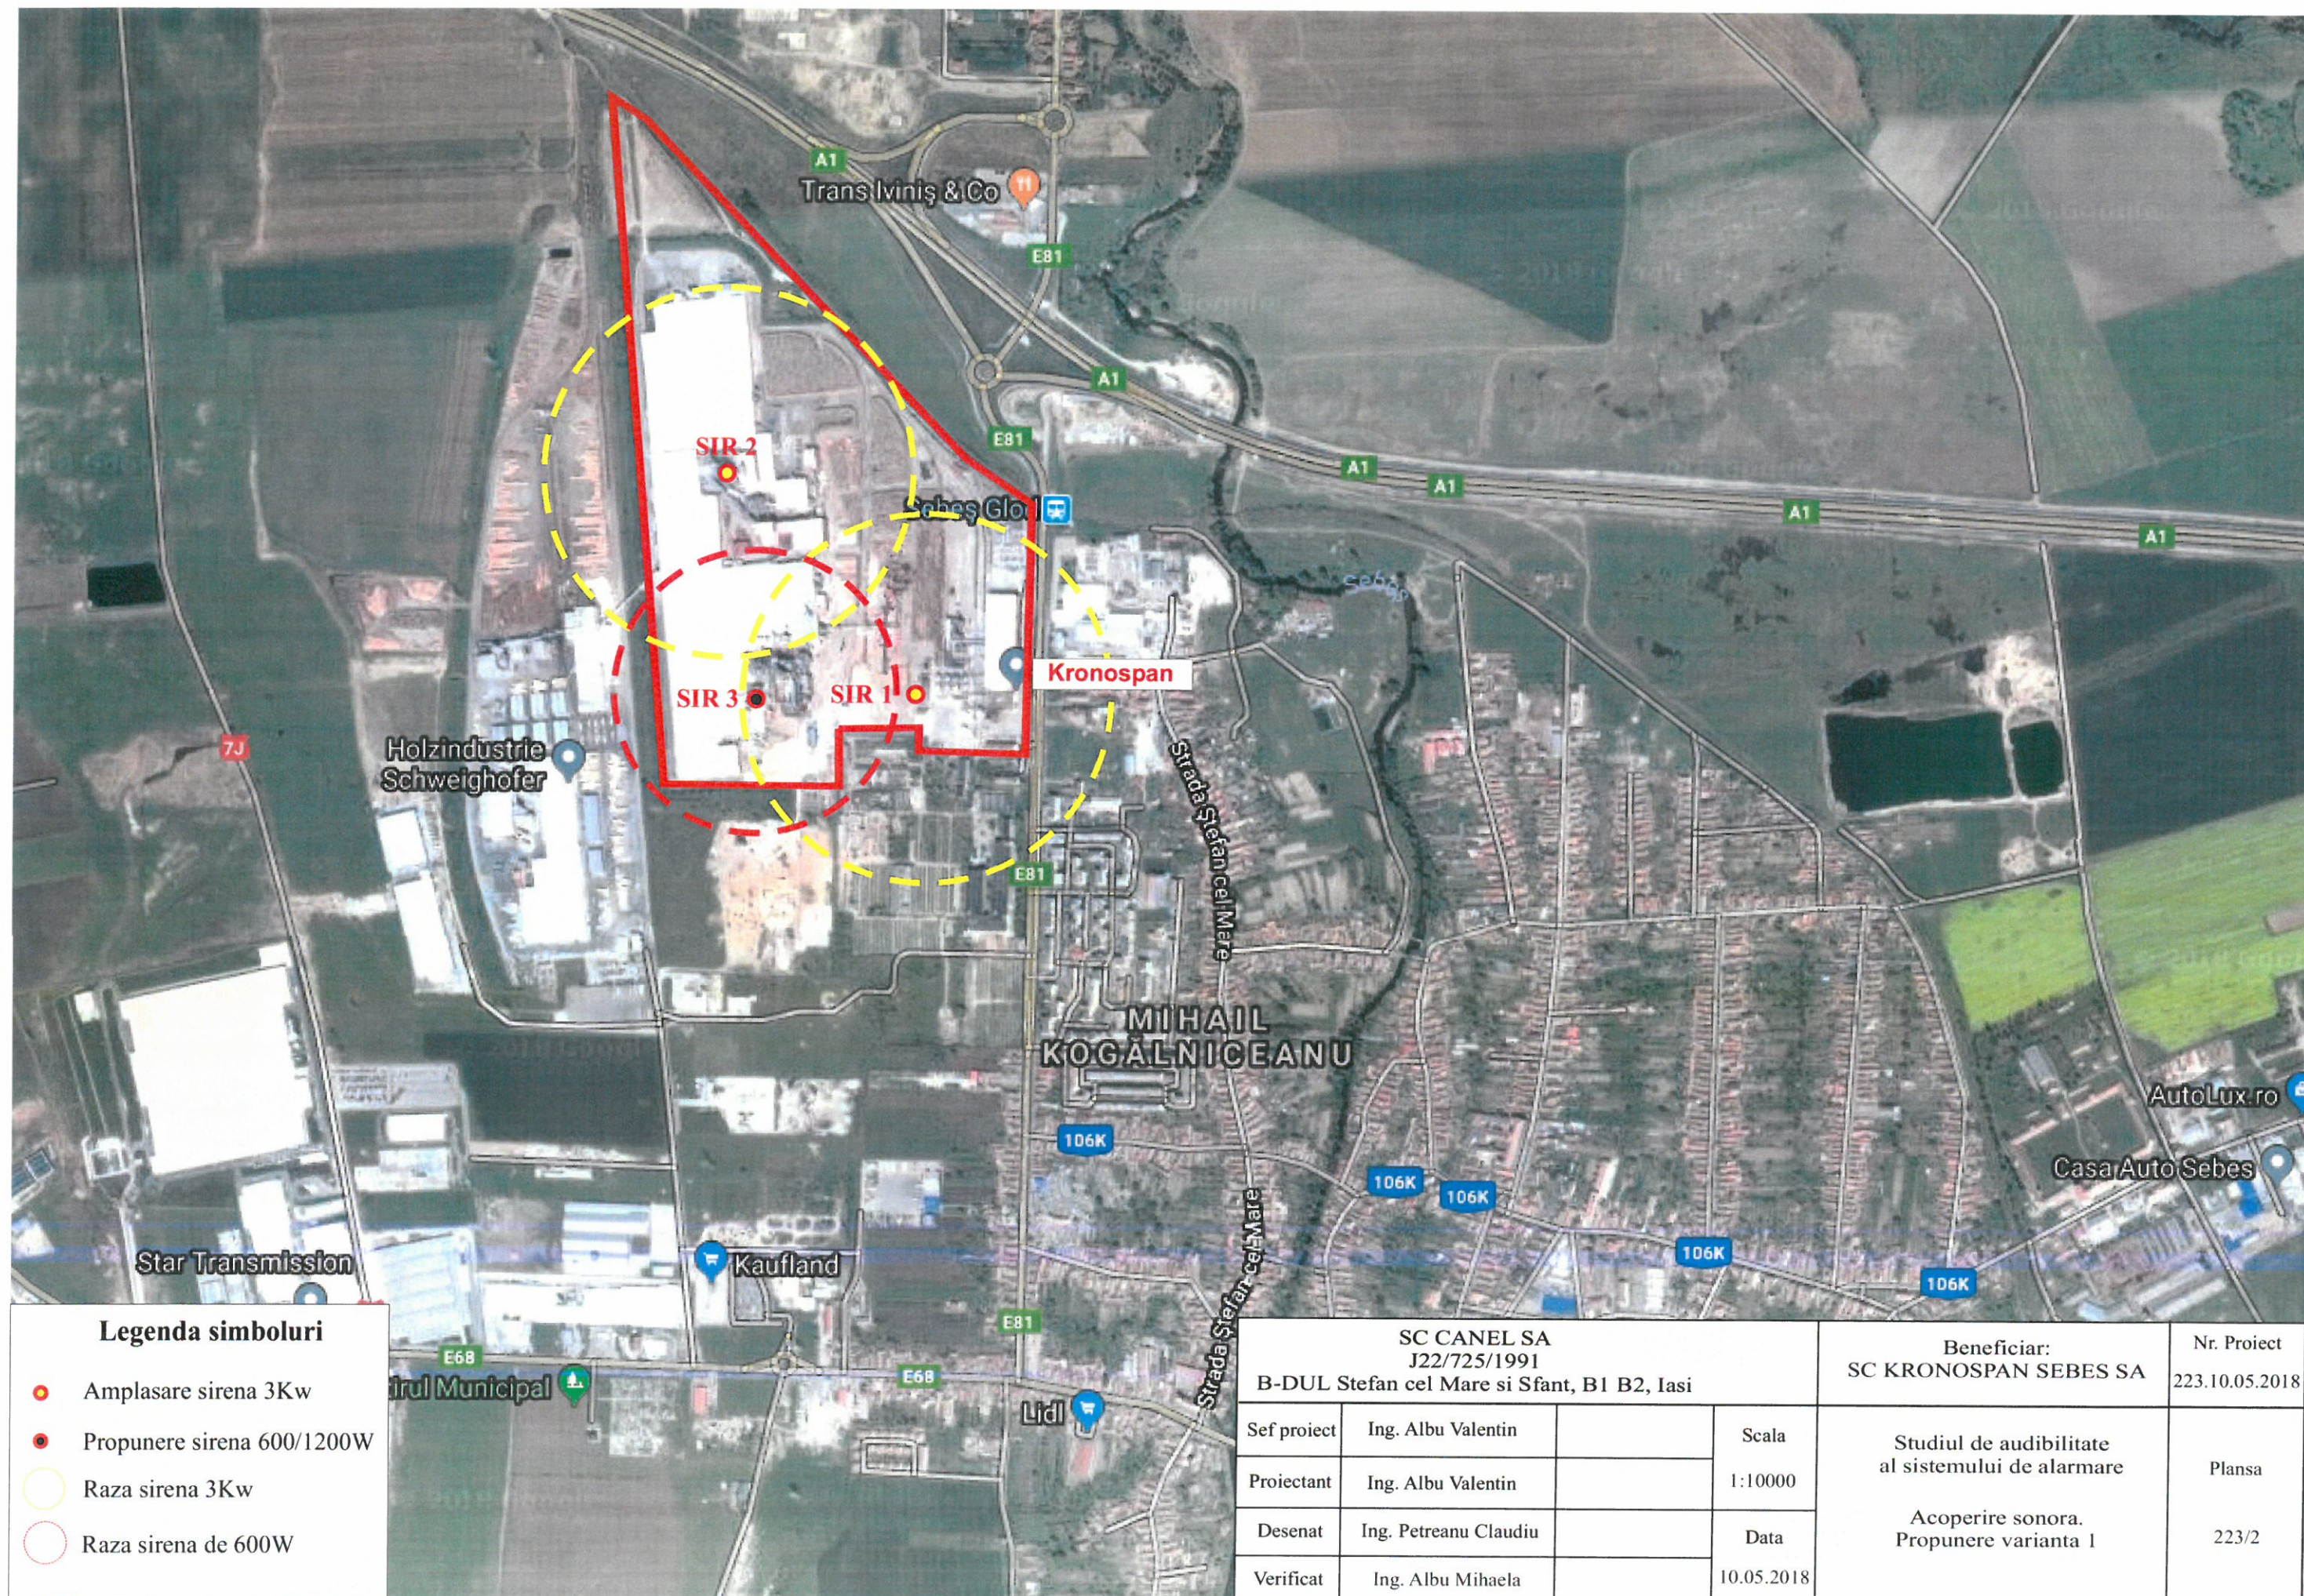

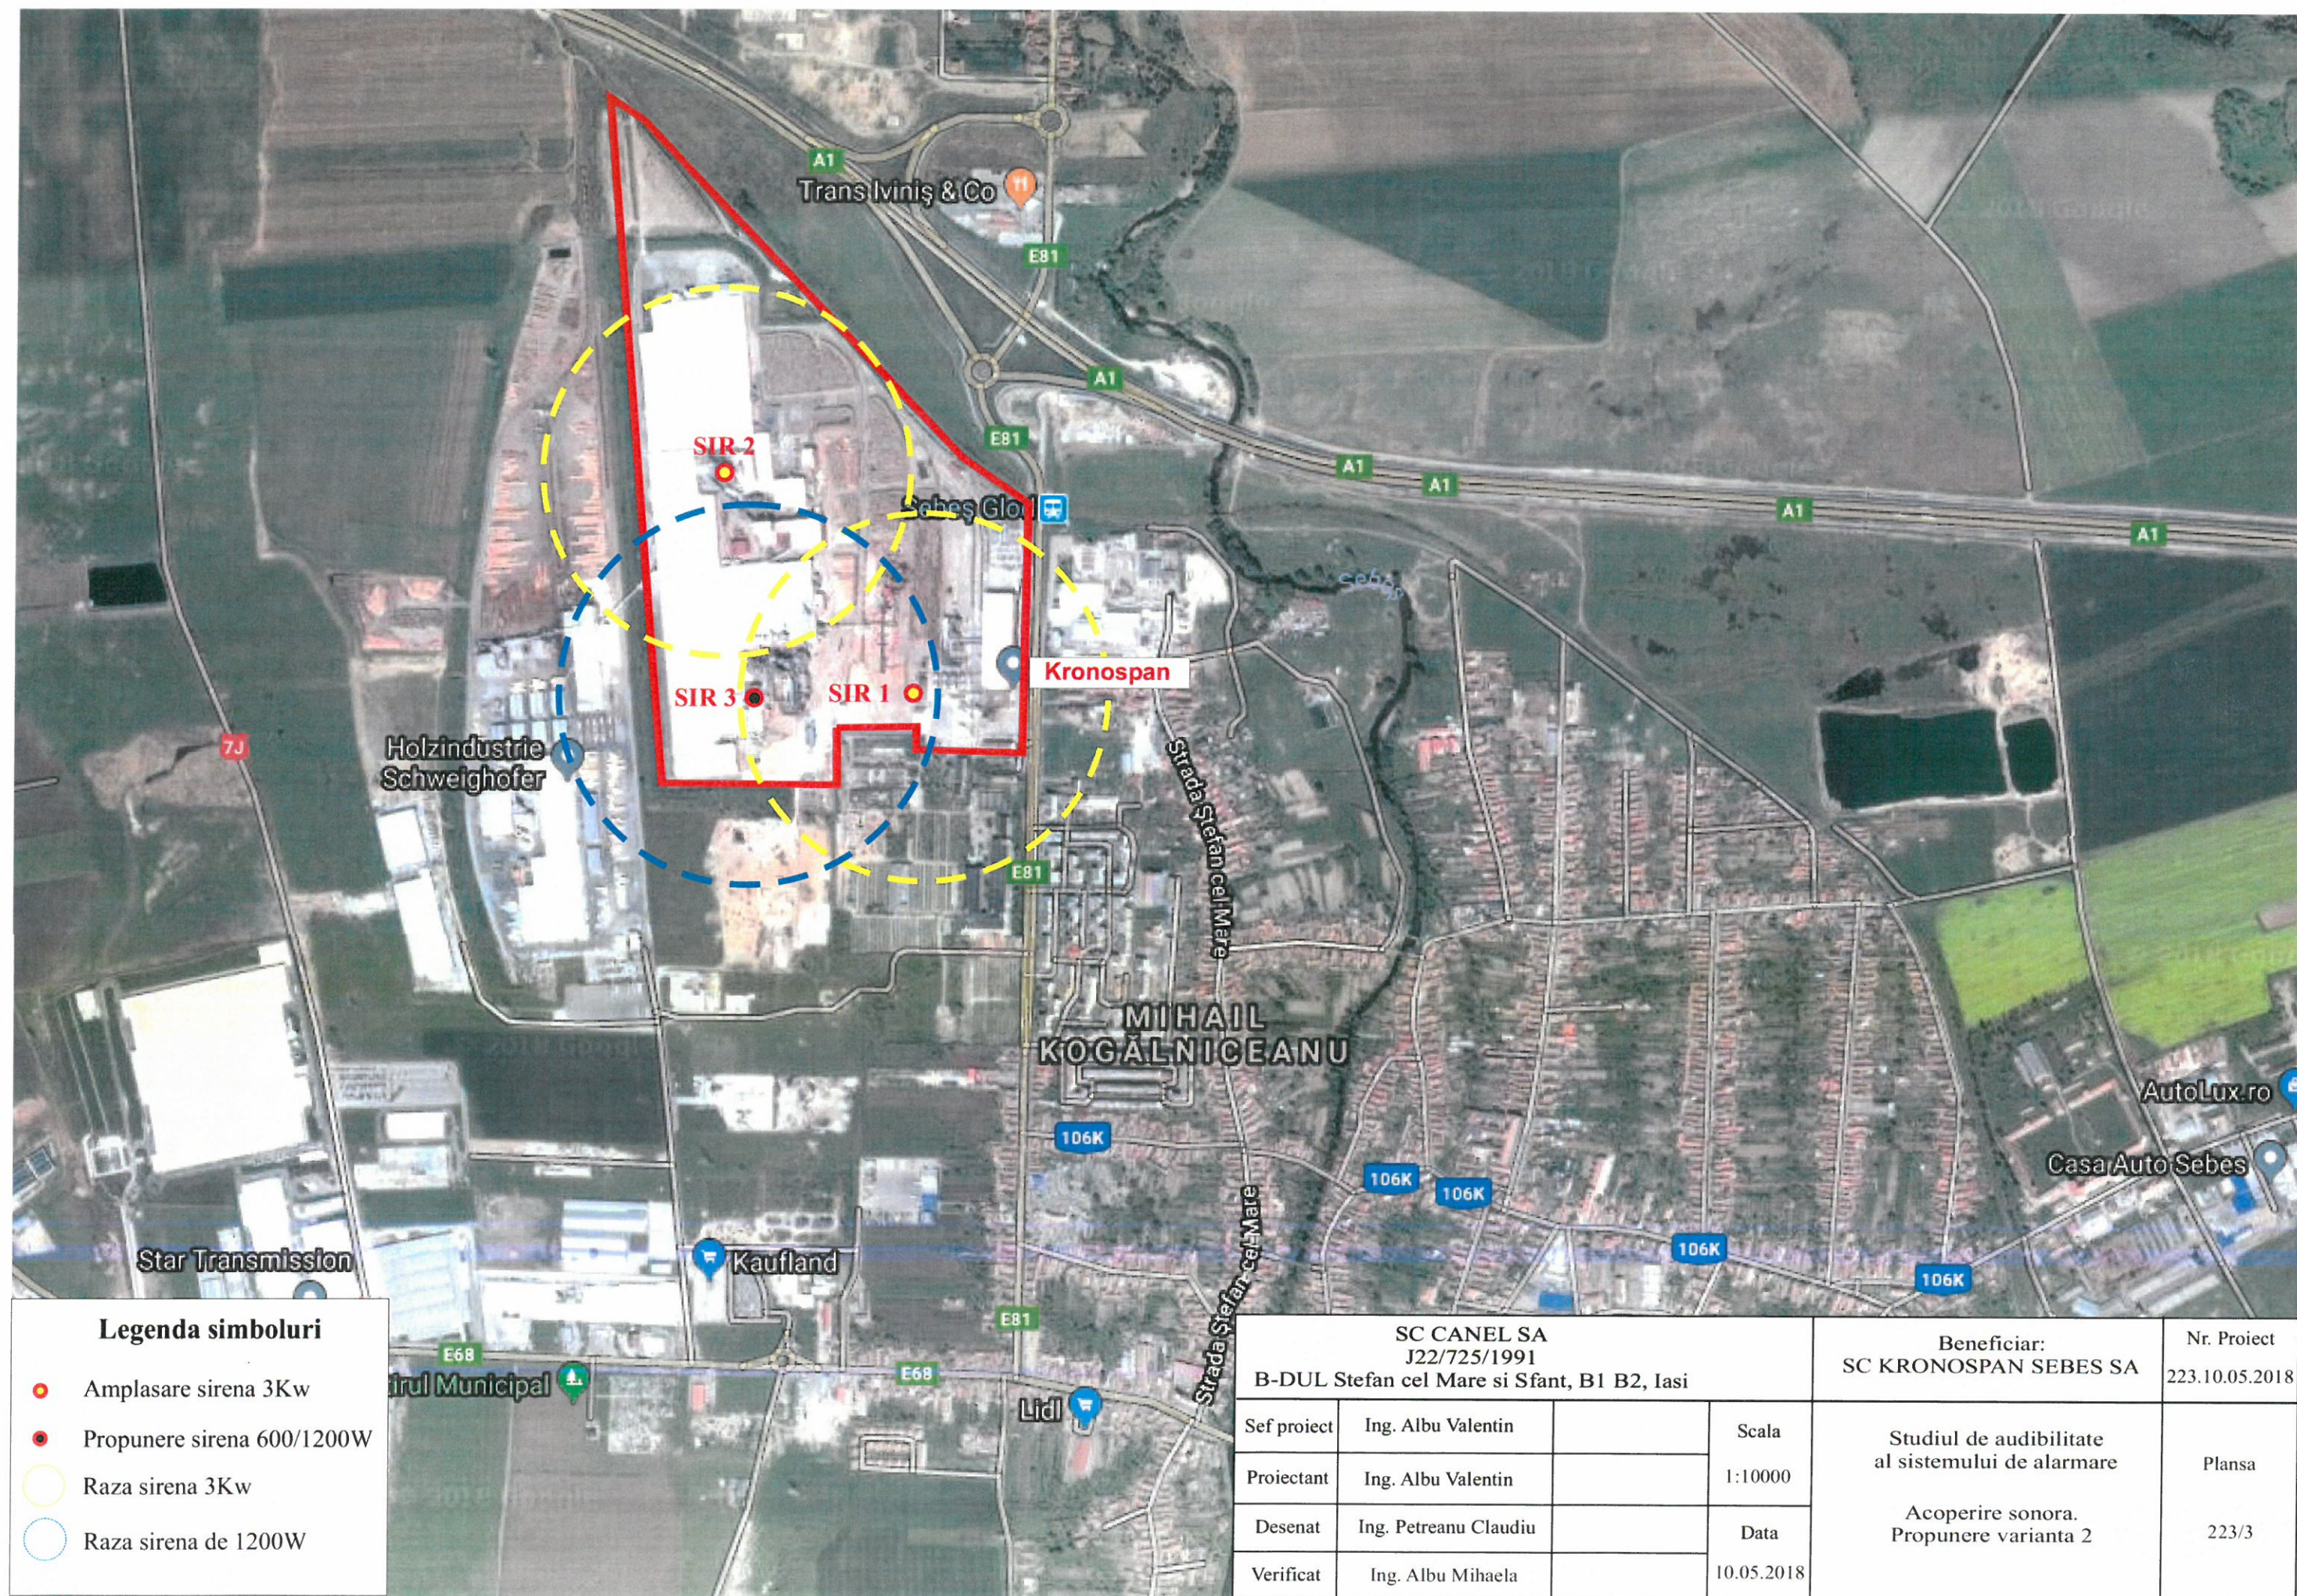

Legenda simboluri

- Amplasare sirena 3Kw
- Propunere sirena 600/1200W
- Raza sirena 3Kw
- Raza sirena de 1200W

SC CANEL SA J22/725/1991 B-DUL Stefan cel Mare si Sfânt, B1 B2, Iasi				Beneficiar: SC KRONOSPAN SEBES SA	Nr. Proiect 223.10.05.2018
Sef proiect	Ing. Albu Valentin		Scala	Studiul de audibilitate al sistemului de alarmare Acoperire sonora. Propunere varianta 2	Plansa 223/3
Proiectant	Ing. Albu Valentin		1:10000		
Desenat	Ing. Petreanu Claudiu		Data		
Verificat	Ing. Albu Mihaela		10.05.2018		