


Schema pozitionarii ventilului automat cu cele doua debitmetre pe traseul de formaldehida

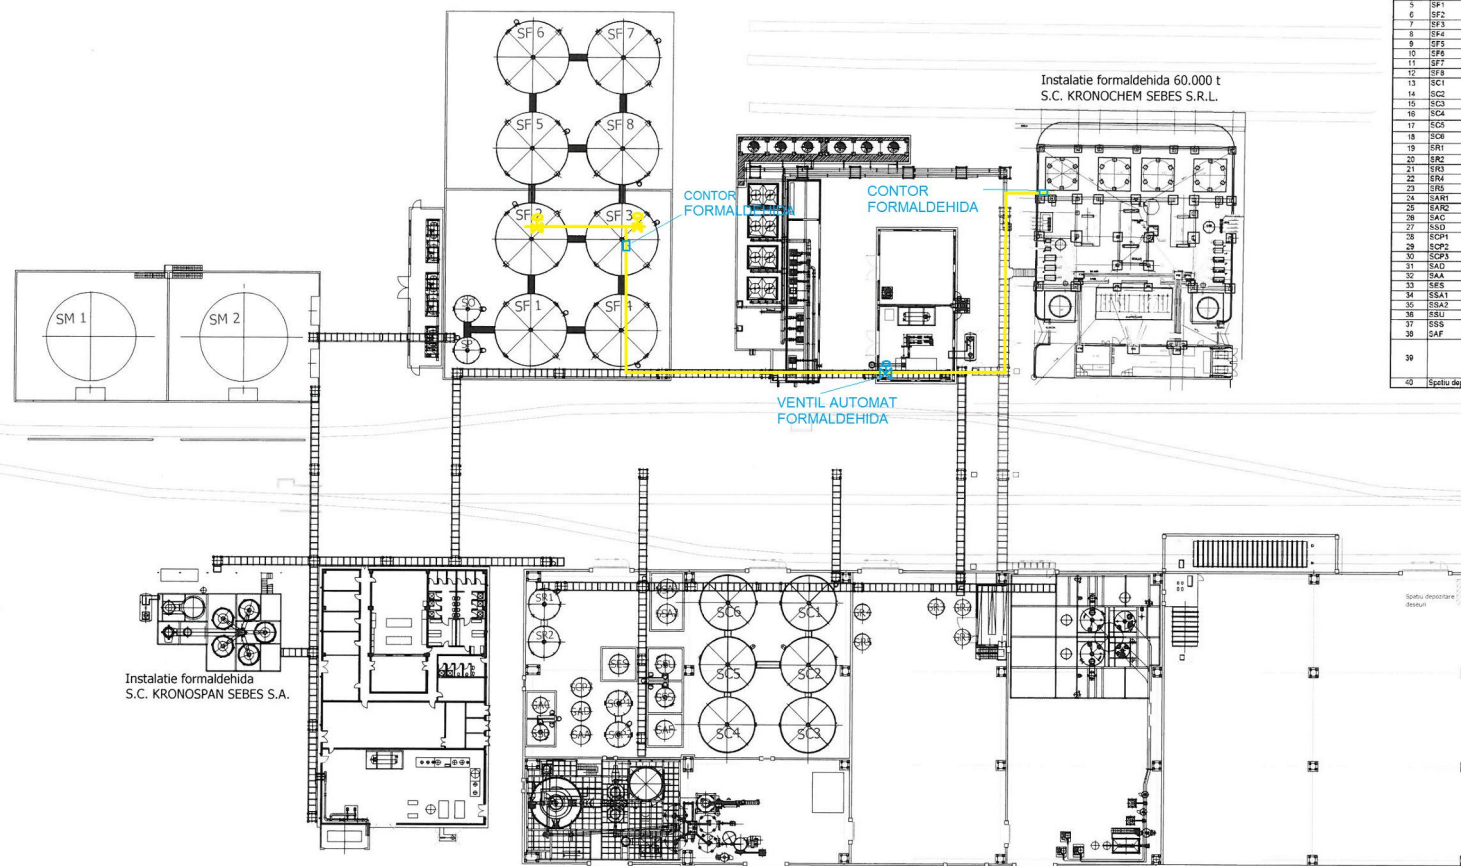

Nr. CRT	Cod identificare rezervor	Produsul stocat/vehiculat	Coordonate STEREO 70	
			X(E) m	Y(N) m

--	--	---	--